

E2 Exterior Elevation Front
1/4 in = 1 ft



E3 Exterior Elevation Left
1/4 in = 1 ft



E5 Exterior Elevation Right
1/4 in = 1 ft



E4 Exterior Elevation Back
1/4 in = 1 ft

These Drawings are conceptual only, and it is the Responsibility of the Contractor/Builder to verify that it is Code Compliant and follows the requirements per the County/Location of the Building Site. It is also the Responsibility of the Contractor/Builder to verify these Drawings as Structurally Sound and Buildable.

Exterior Elevations


First & Last Name
1111 Street City, State 00000
(012)345-6789
abcdef123xyz.com

Kris Fieger

DESIGNER/OWNER
206210-498
SHIPSHA WANA, IN
DESIGNED123@FAROK.COM

DESIGNED

By Fieger & Associates

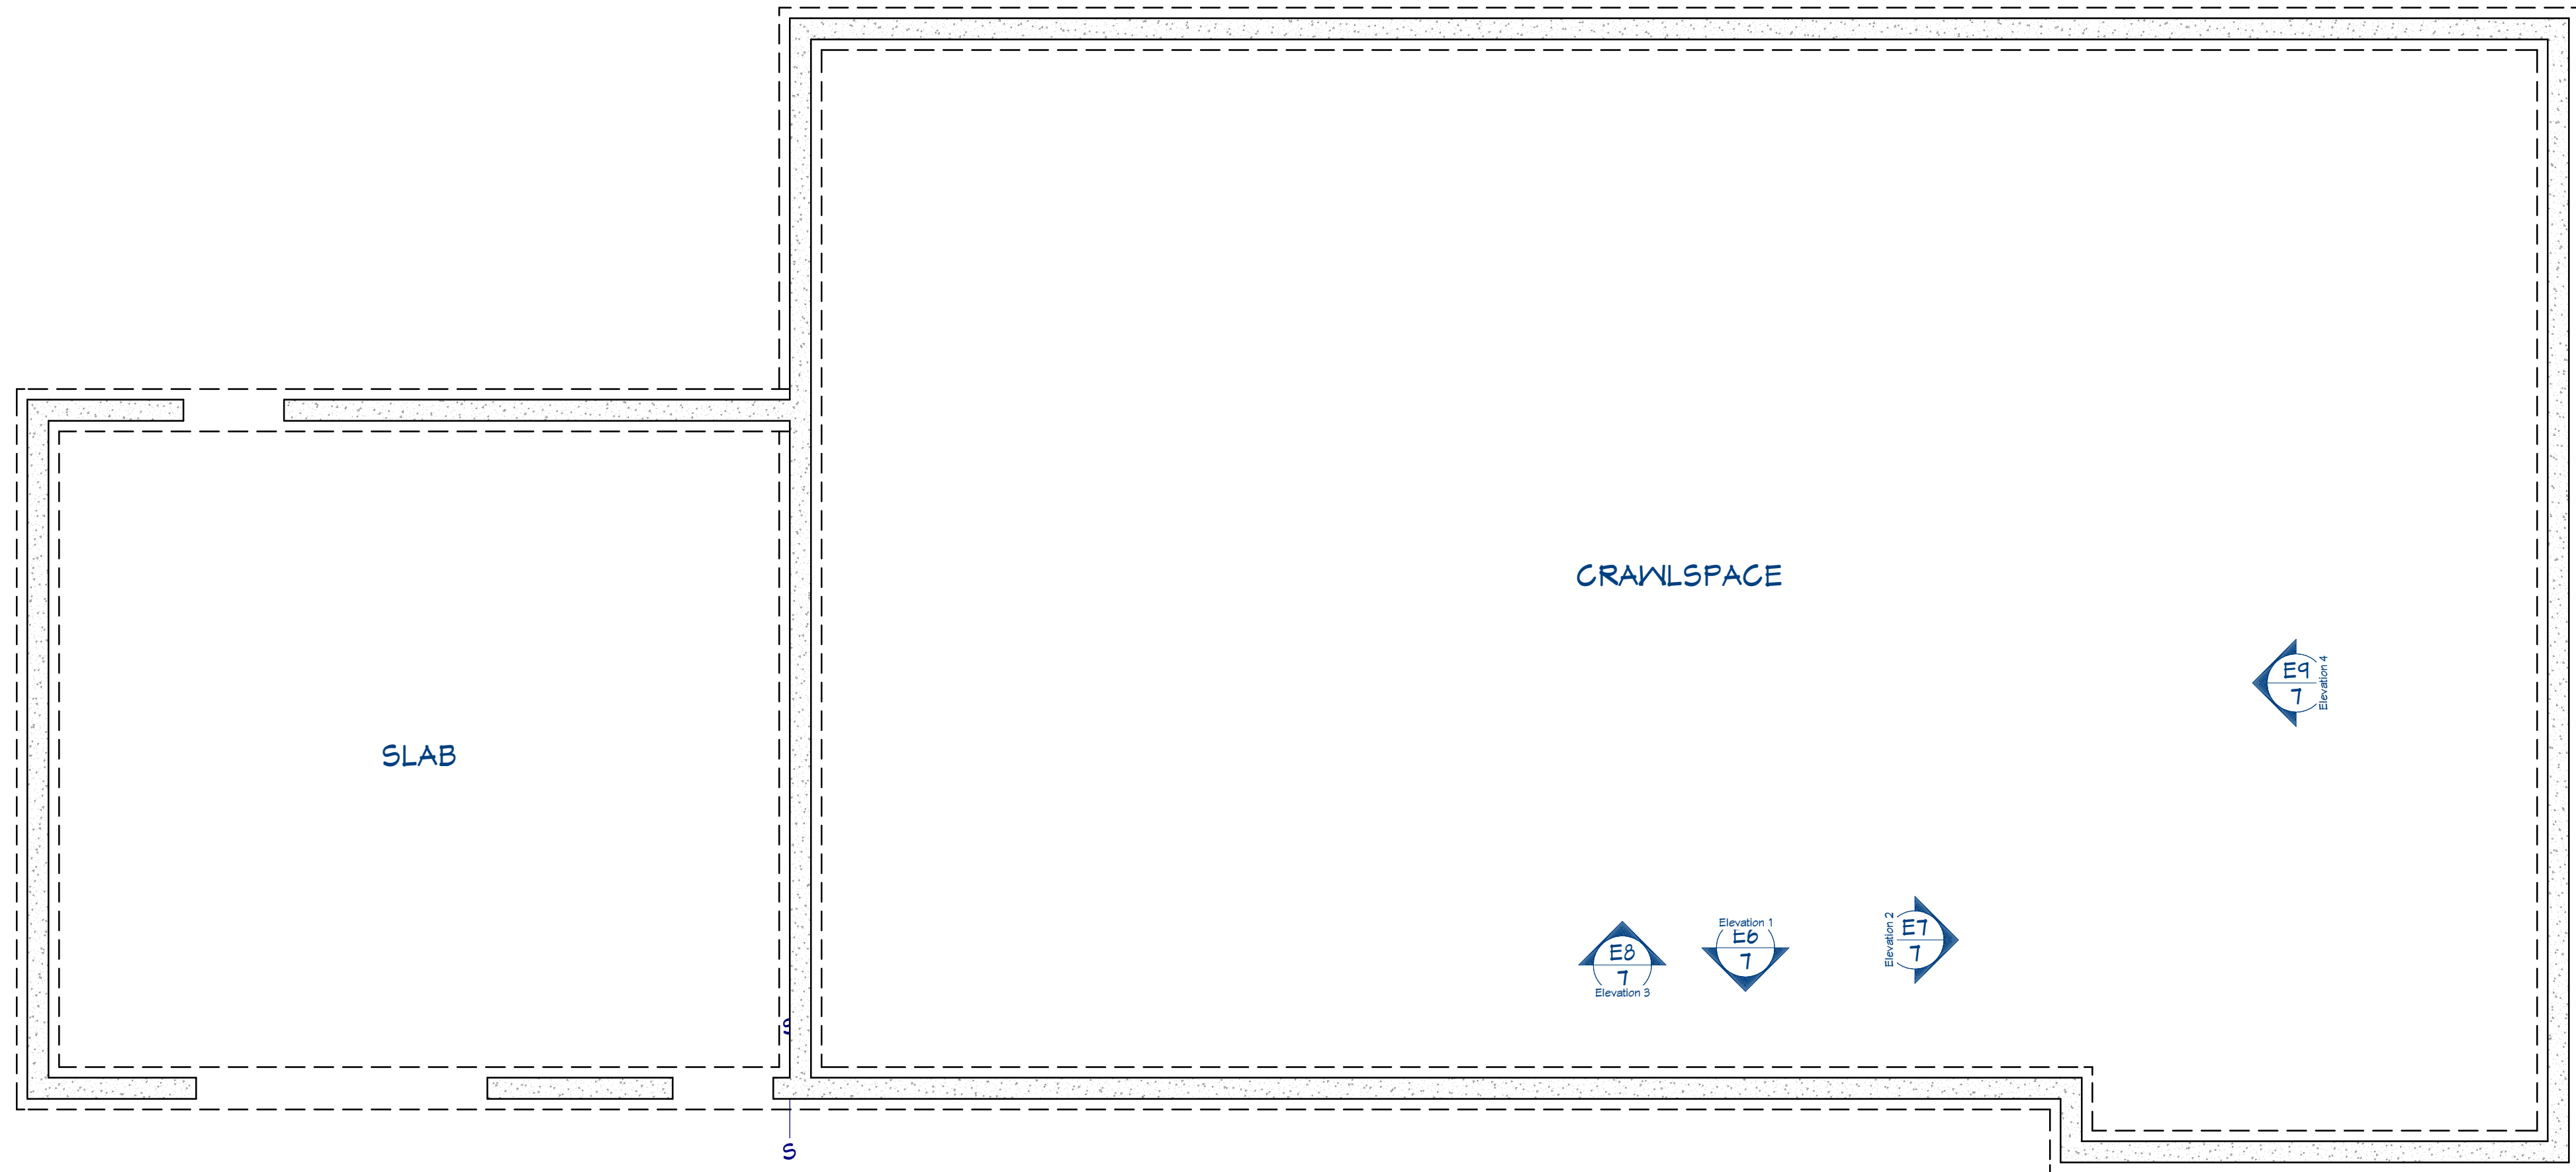

Foundation
1/4 in = 1 ft



Kris Fieger
DESIGNER/OWNER
202104-198
SHIPSHAWANA, IN
DESIGNED BY BRYANT & ASSOCIATES

First & Last Name
1111 Street City, State 00000
(012)345-6789
abcdef123xyz.com


Foundation
Plan

These Drawings are conceptual only, and it is the Responsibility of the Contractor/Builder to verify that it is Code Compliant and follows the requirements per the County/Location of the Building Site. It is also the Responsibility of the Contractor/Builder to verify these Drawings as Structurally Sound and Buildable.

DATE:

5/22/2025

SHEET: 2

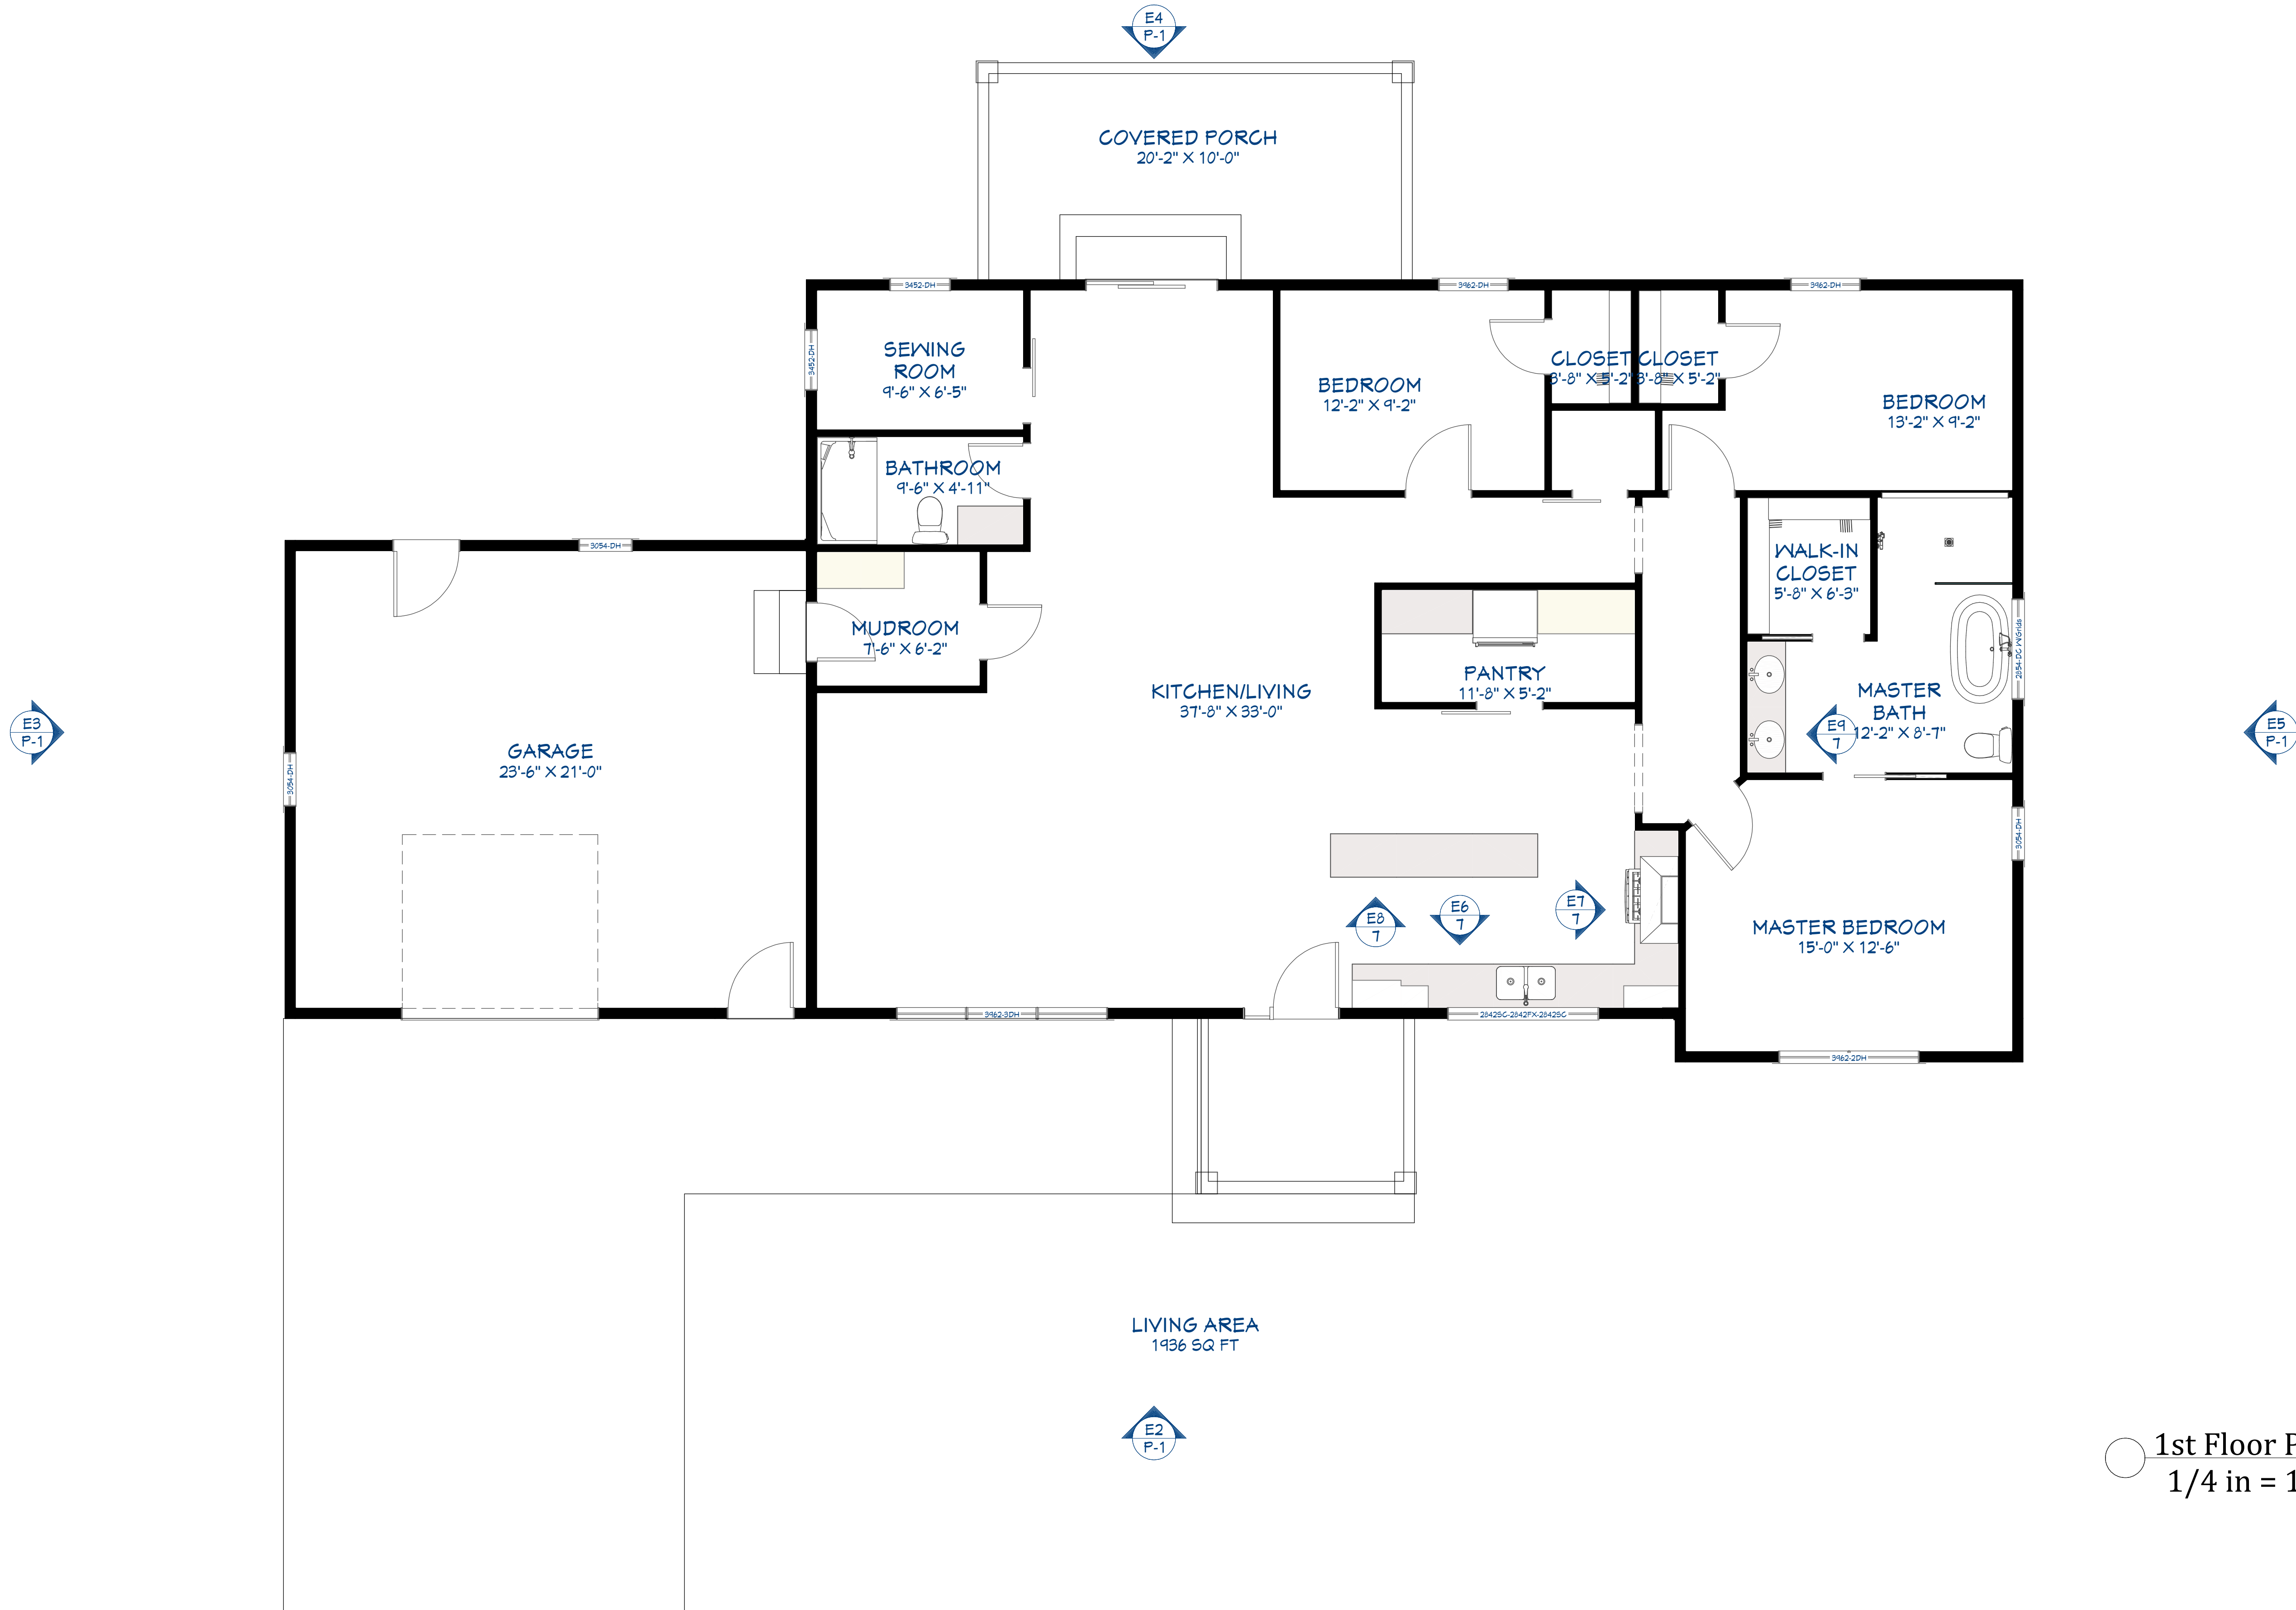


These Drawings are conceptual only, and it is the Responsibility of the Contractor/Builder to verify that it is Code Compliant and follows the requirements per the County/Location of the Building Site. It is also the Responsibility of the Contractor/Builder to verify these Drawings as Structurally Sound and Buildable.

1st Floor Plan

First & Last Name
1111 Street City, State 00000
(012)345-6789
abcdef123xyz.com


Kris Fieger
DESIGNER/OWNER
206210-498
SHIPSHAWANA, IN
DESIGNED123@YARRA.COM

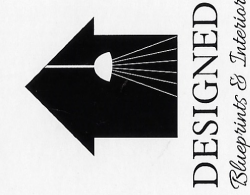

DATE:

5/22/2025

SHEET: 3

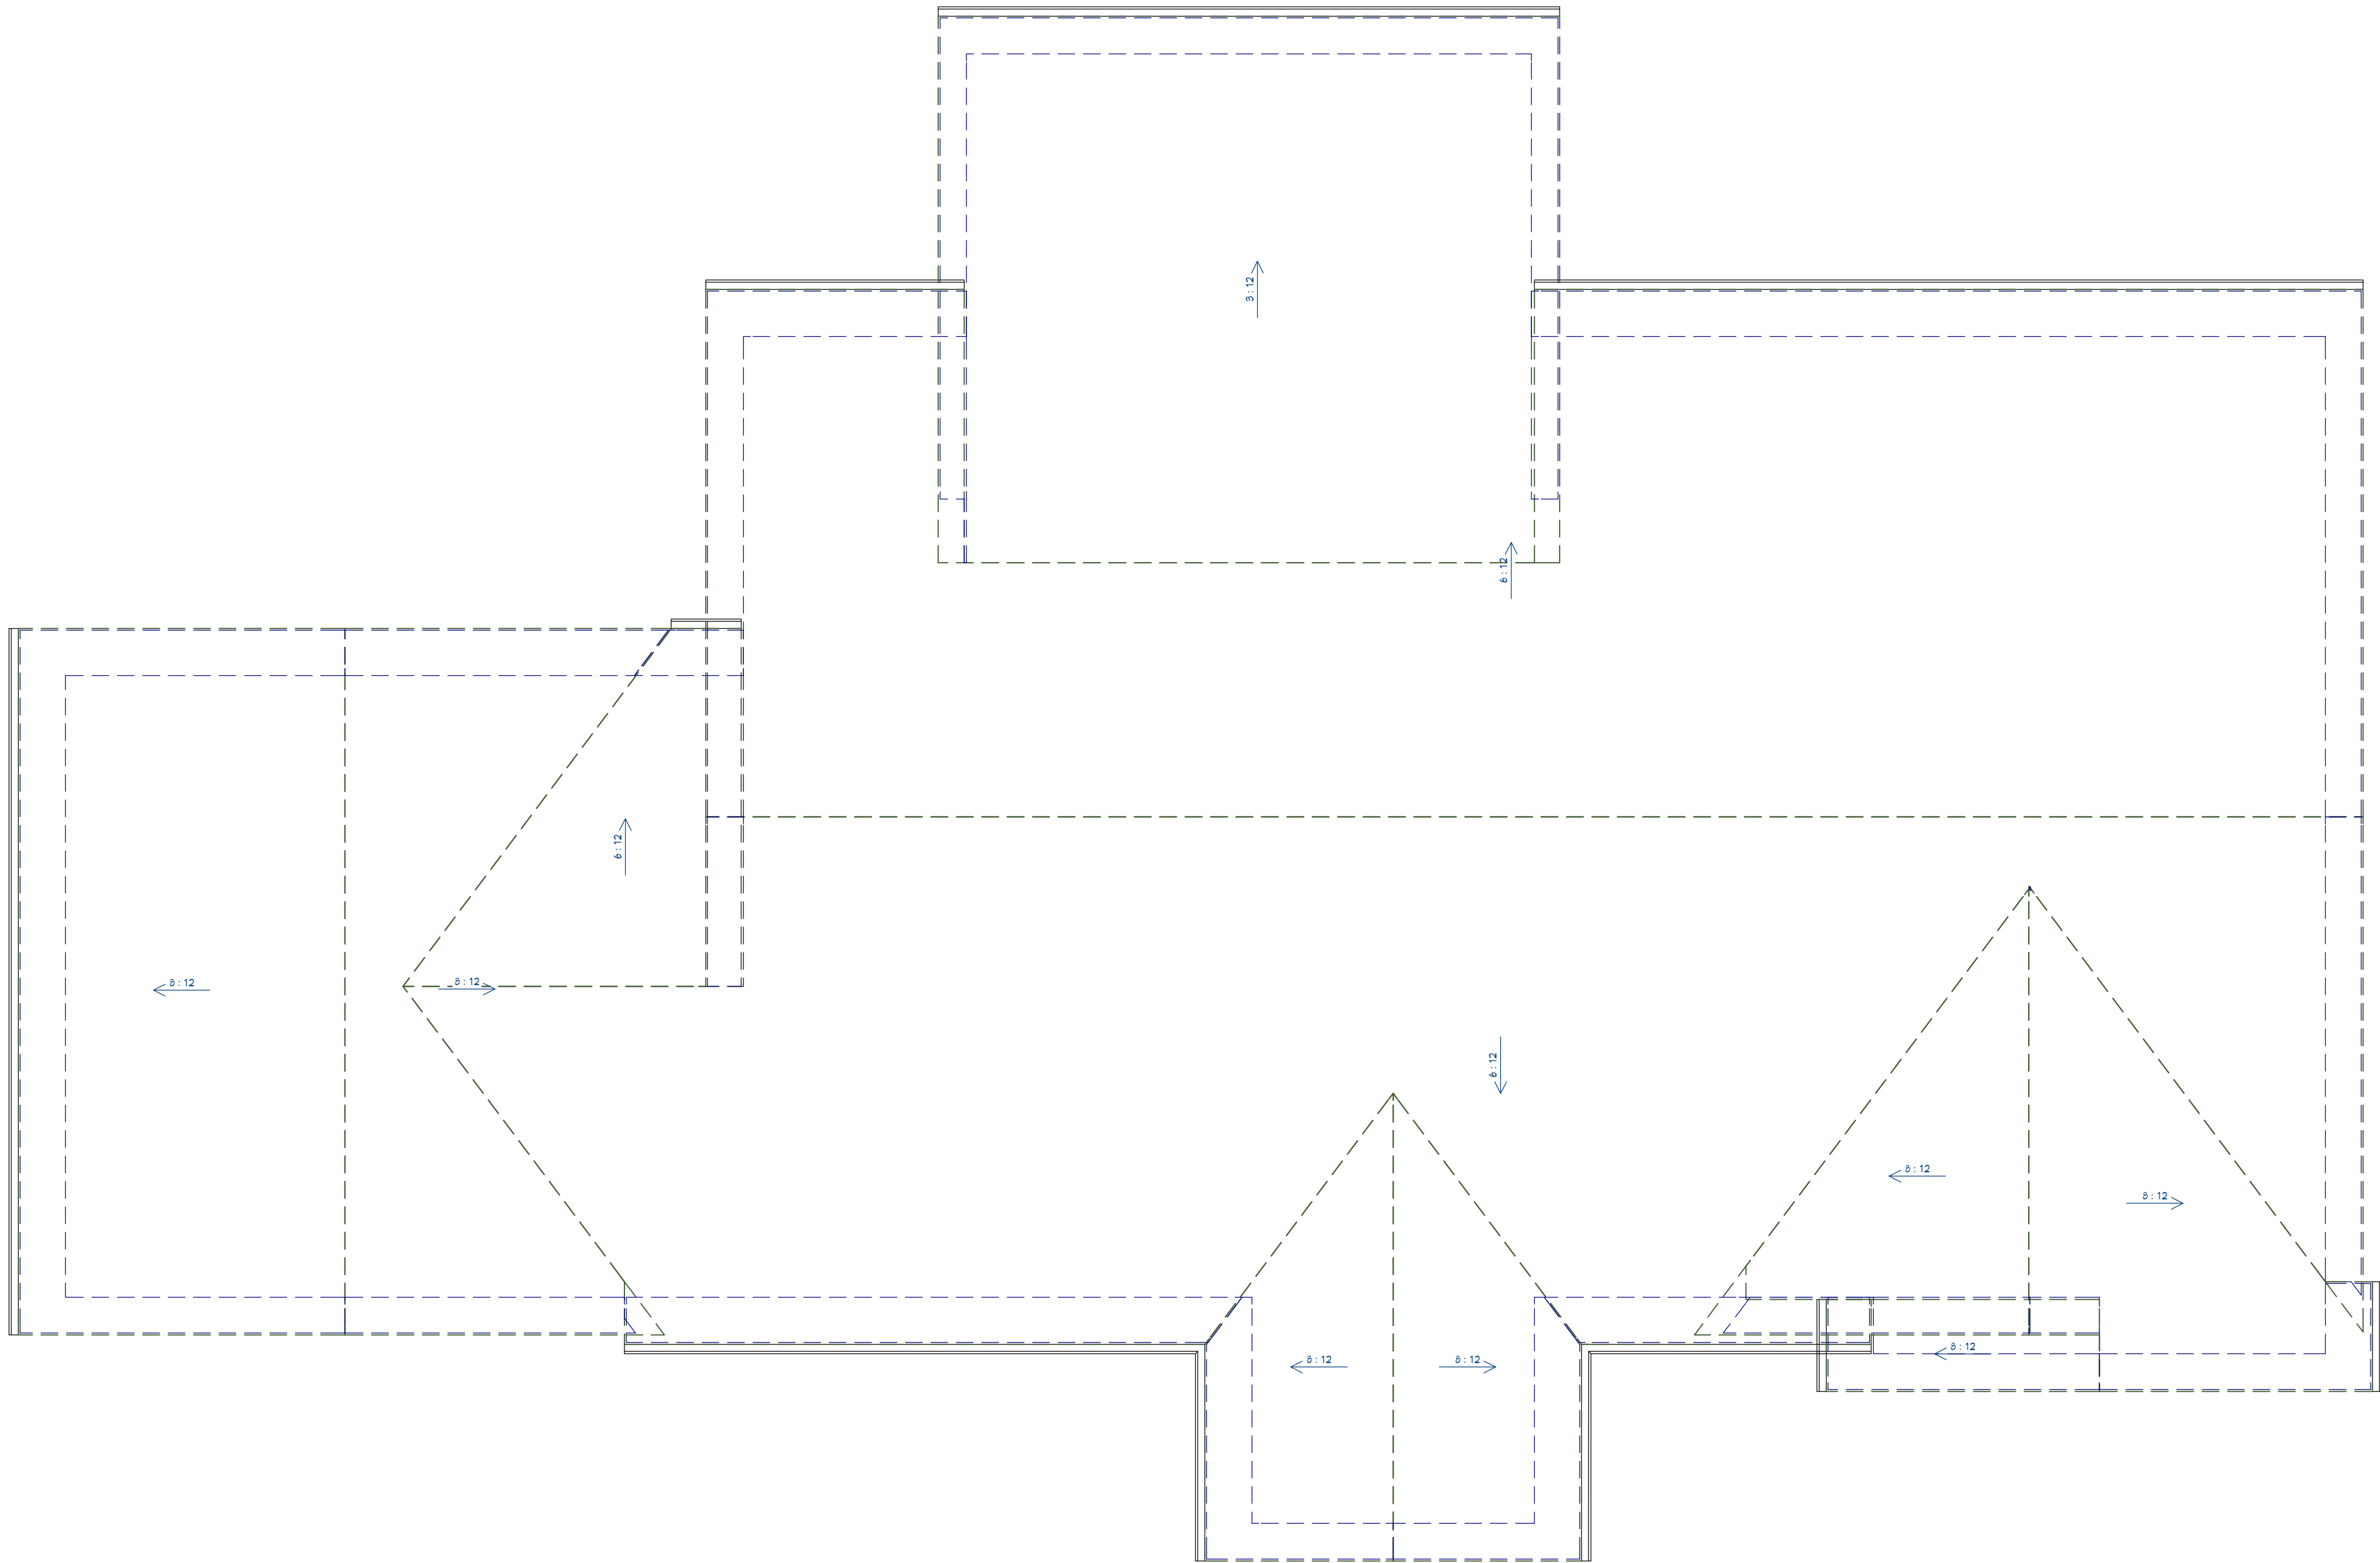

Roof Plan View
1/4 in = 1 ft



Kris Foyler
DESIGNER/OWNER
206210-498
SHIPSHAWANA, IN
DESIGNEDBY@FARROW.COM

First & Last Name
1111 Street City, State 00000
(012)345-6789
abcdef123xyz.com



Roof Plan

These Drawings are conceptual only, and it is the Responsibility of the Contractor/Builder to verify that it is Code Compliant and follows the requirements per the County/Location of the Building Site. It is also the Responsibility of the Contractor/Builder to verify these Drawings as Structurally Sound and Buildable.

DATE:

5/22/2025

SHEET: 4

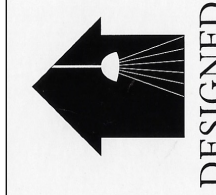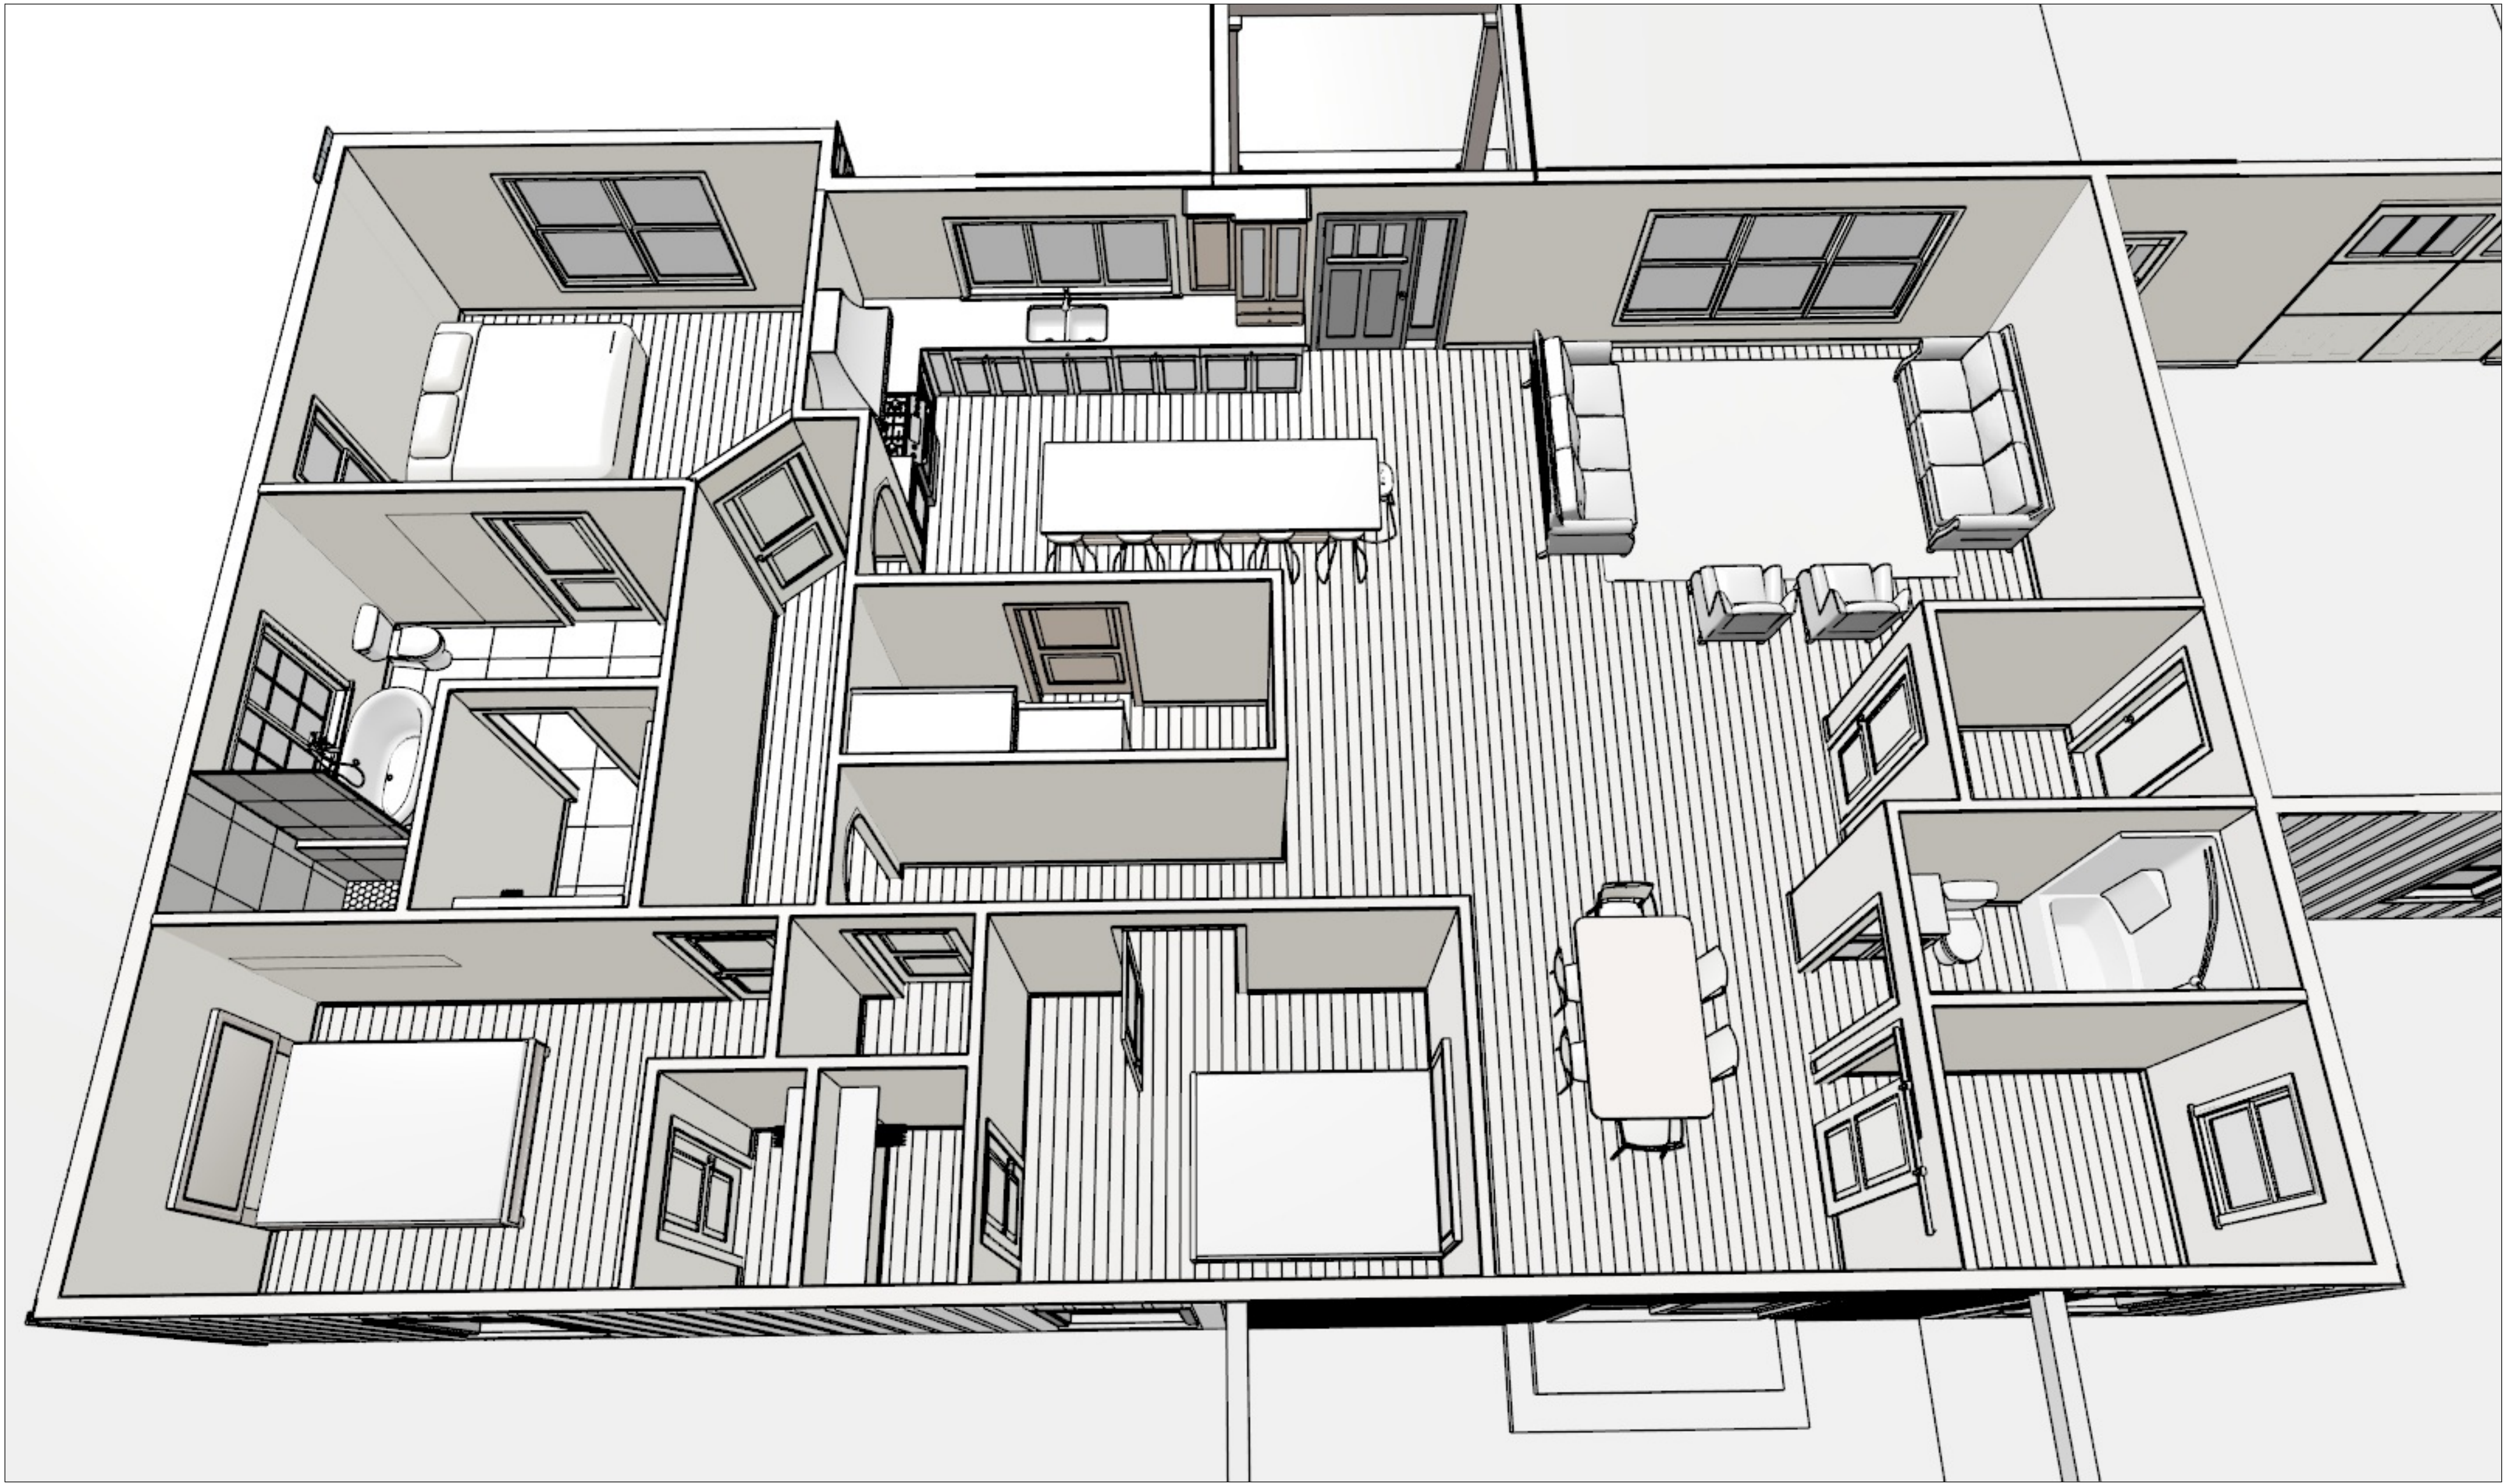

Kris Finger
DESIGNER/OWNER
2062104-698
SHIPSHAWANA, IN
DESIGNEDBYFINGER.COM

DATE:

5/22/2025

SHEET: **5**

First & Last Name
1111 Street City, State 00000
(012)345-6789
abcdef123-xyz.com

Floor
Overviews

These Drawings are conceptual only, and it is the Responsibility of the Contractor/
Builder to verify that it is Code Compliant and follows the requirements per the
County/Location of the Building Site. It is also the Responsibility of the Contractor/
Builder to verify these Drawings as Structurally Sound and Buildable.




These Drawings are conceptual only, and it is the Responsibility of the Contractor/Builder to verify that it is Code Compliant and follows the requirements per the County/Location of the Building Site. It is also the Responsibility of the Contractor/Builder to verify these Drawings as Structurally Sound and Buildable.

Color
Overviews

First & Last Name
1111 Street City, State 00000
(012)345-6789
abcdef123xyz.com

Kris Fieger
DESIGNER/OWNER
206210-498
SHIPSHAWANA, IN
DESIGNED123@YAHOO.COM

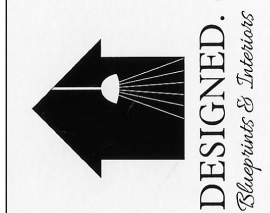


DATE:

5/22/2025


SHEET: 6




E7 Elevation 2
1 in = 1 ft

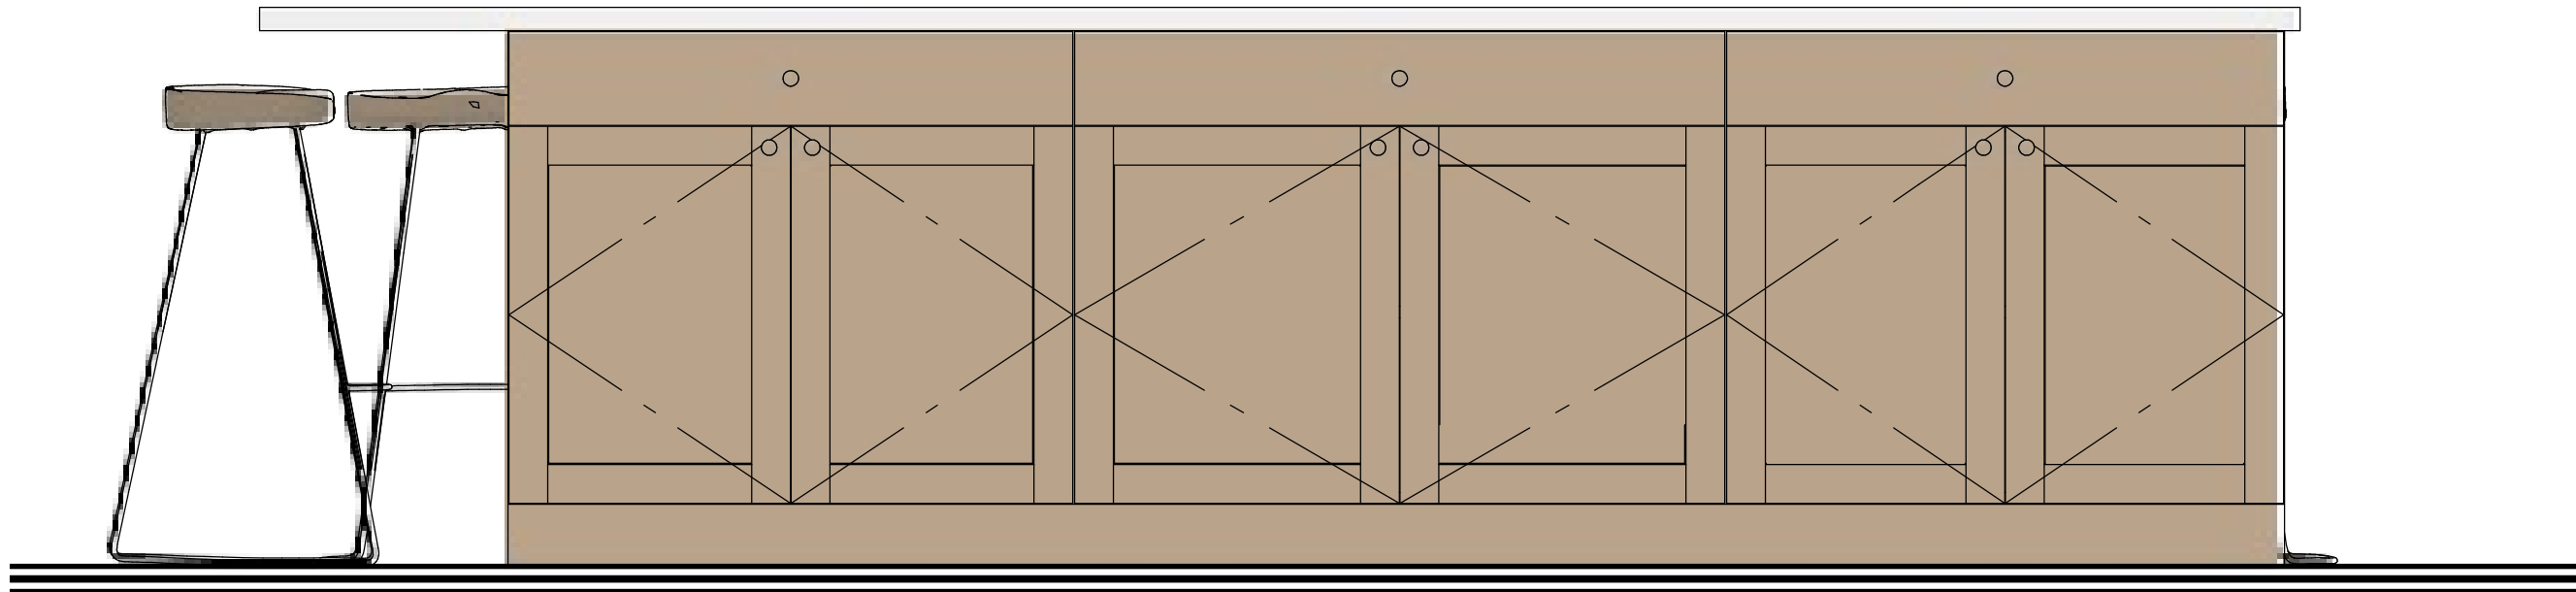

E8 Elevation 3
1 in = 1 ft

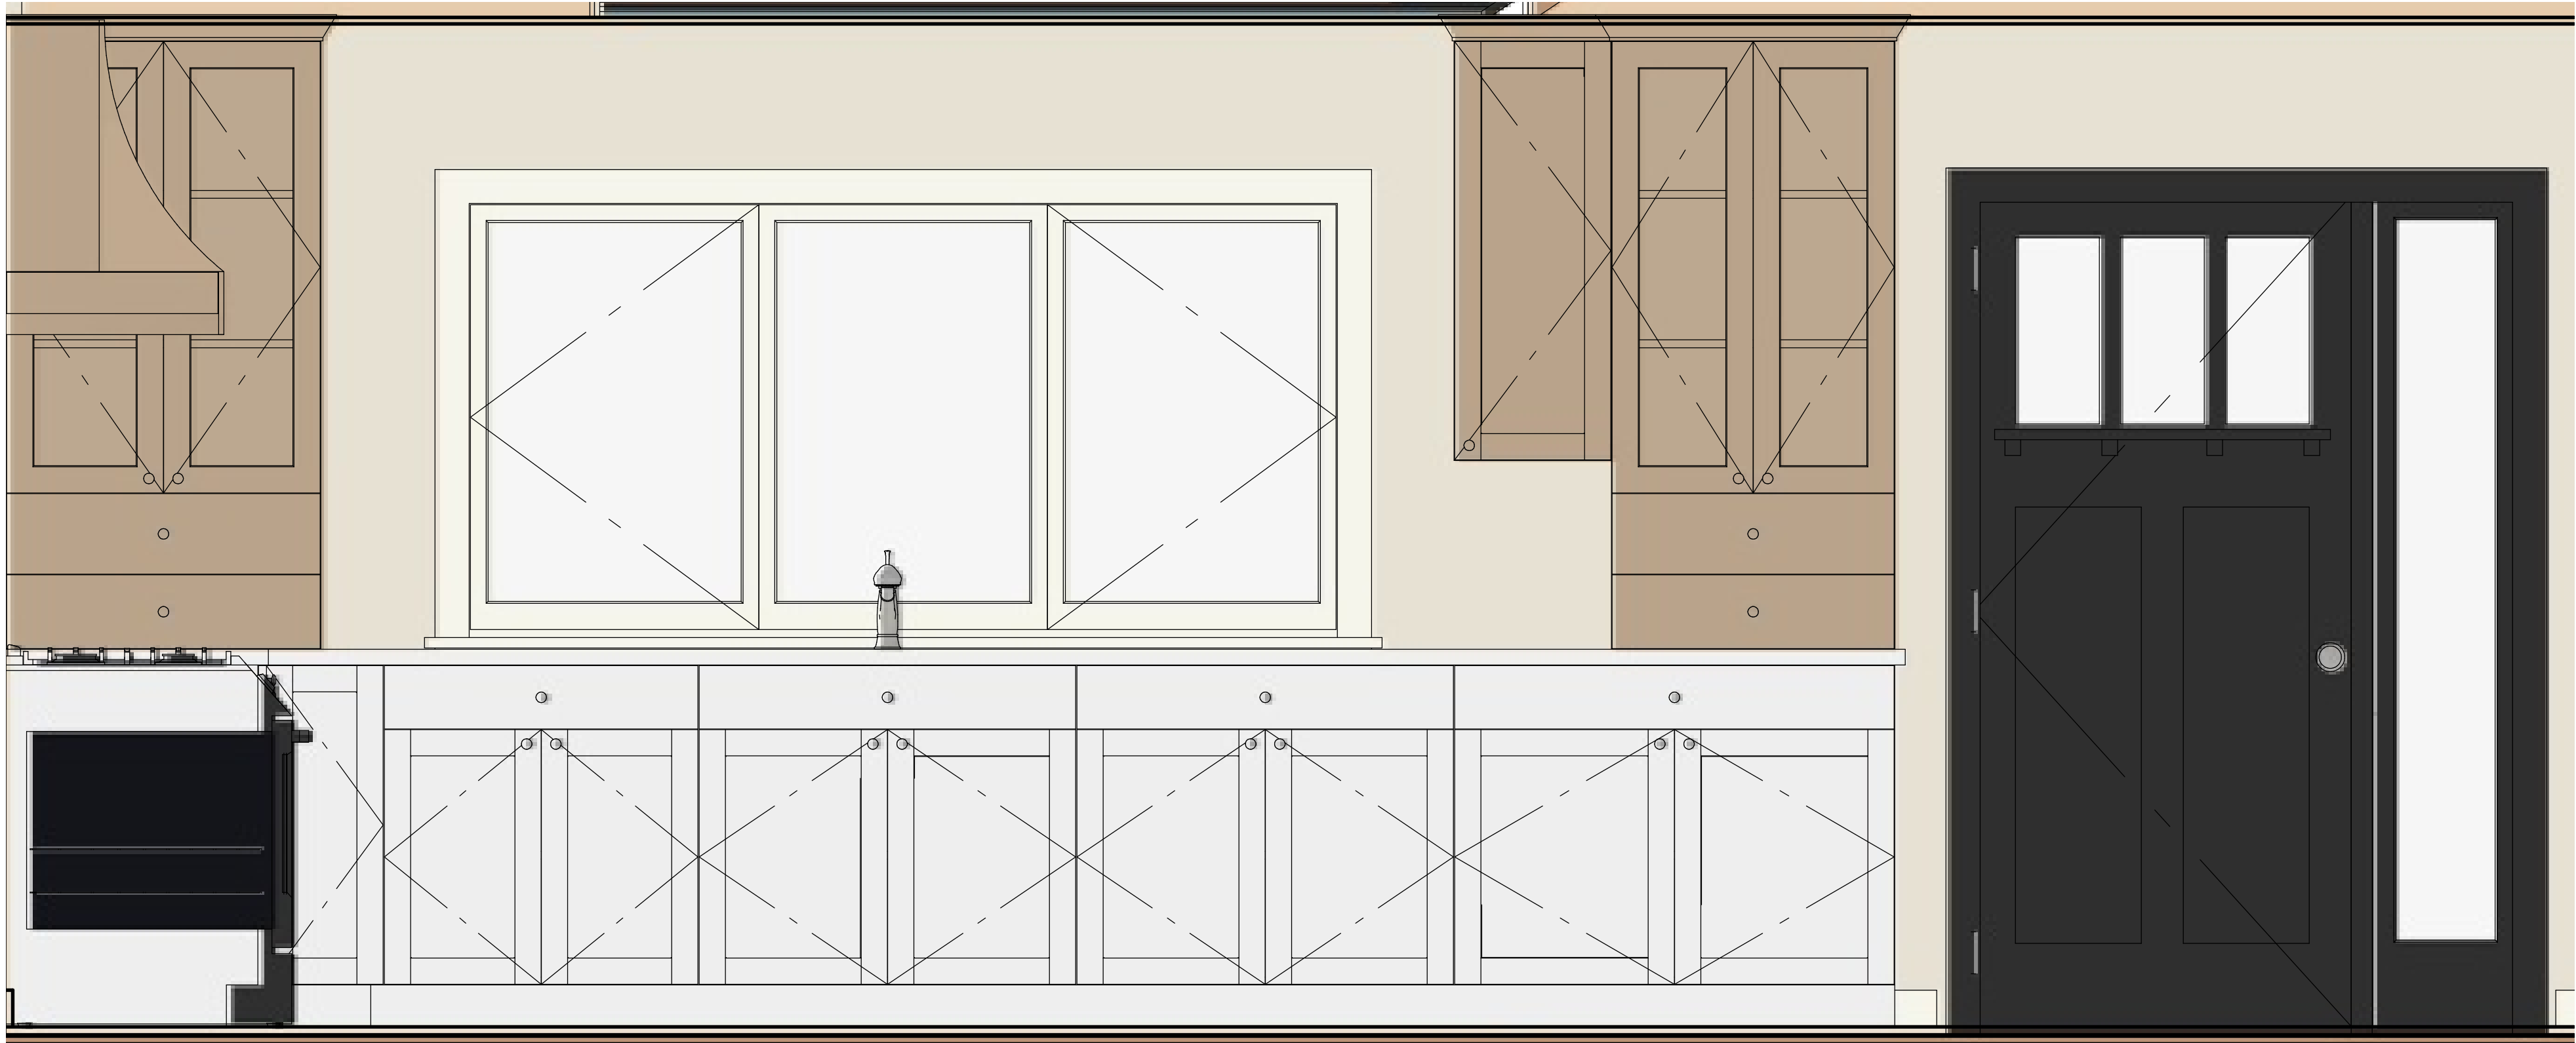

E6 Elevation 1
1 in = 1 ft

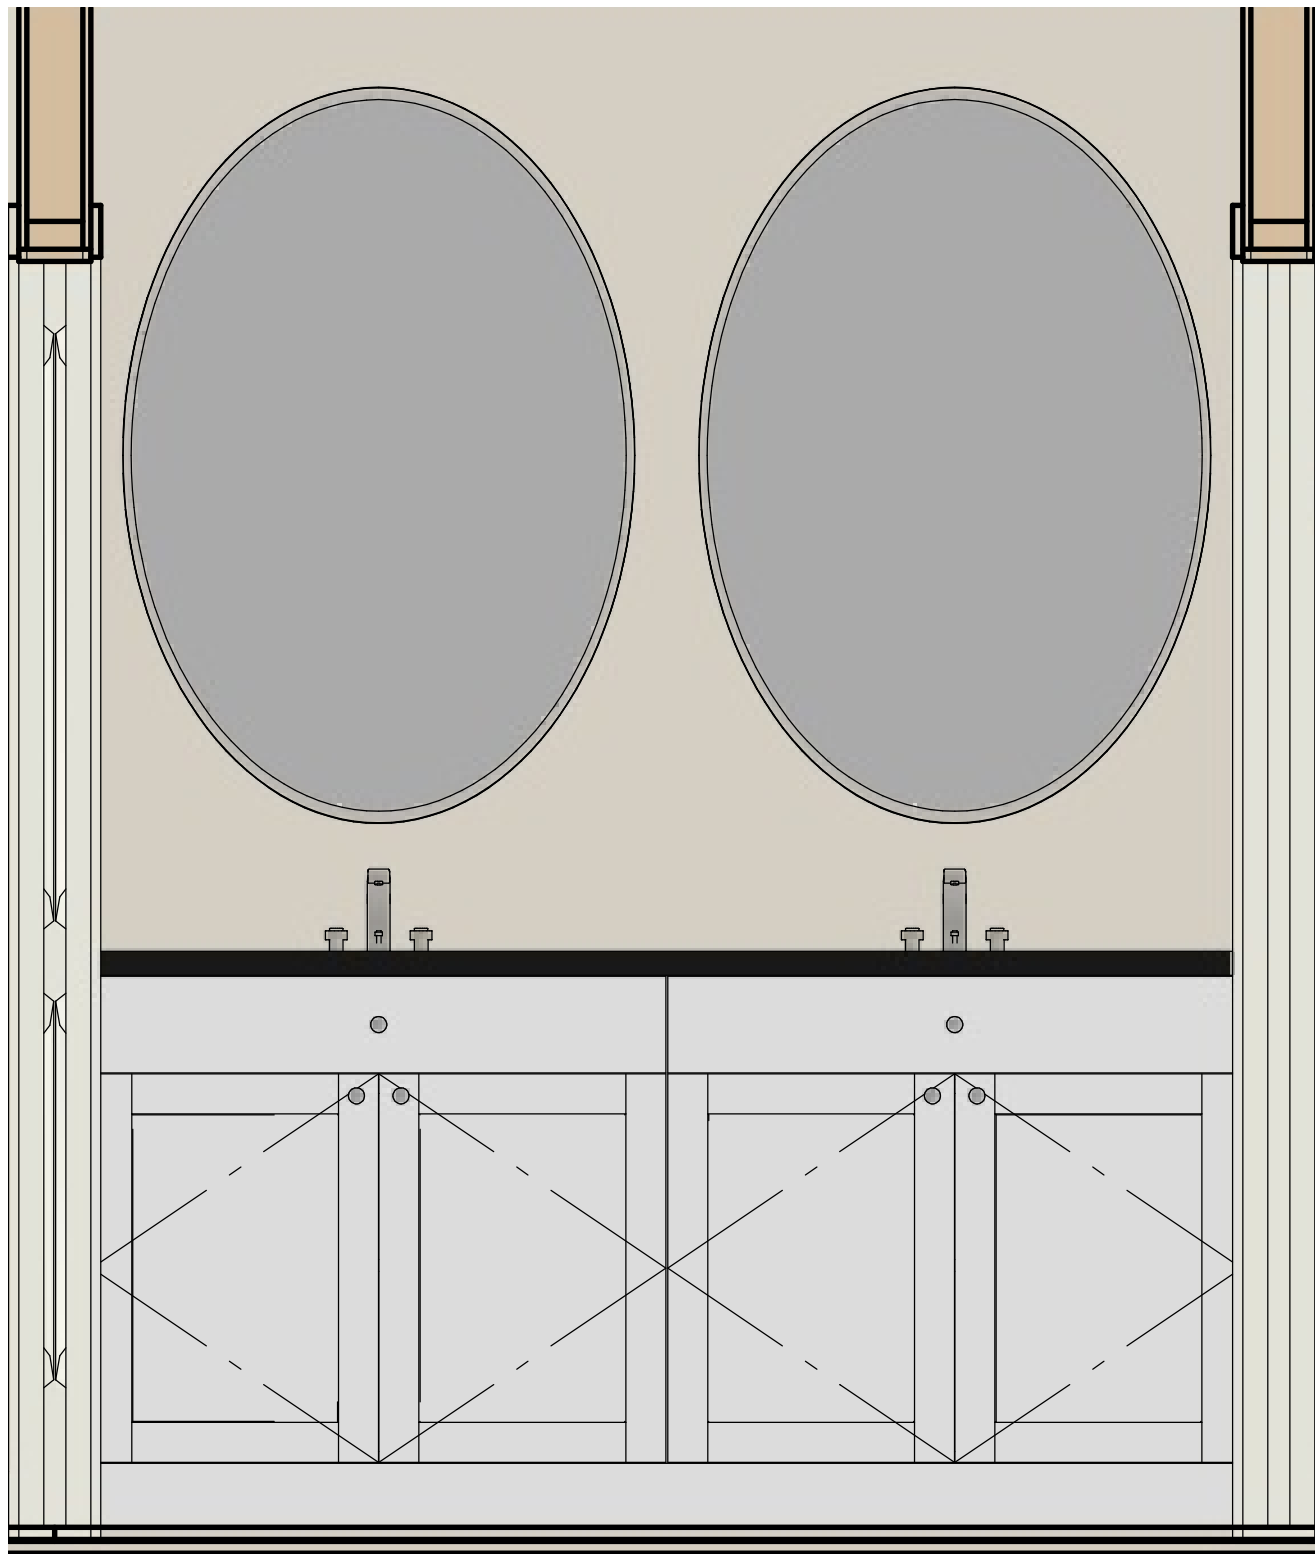


E9 Elevation 4
1 in = 1 ft

These Drawings are conceptual only, and it is the Responsibility of the Contractor/Builder to verify that it is Code Compliant and follows the requirements per the County/Location of the Building Site. It is also the Responsibility of the Contractor/Builder to verify these Drawings as Structurally Sound and Buildable.

Kitchen Elevations

First & Last Name
1111 Street City, State 00000
(012)345-6789
abcdef123xyz.com

Kris Fieger
DESIGNER/OWNER
206-210-6998
SHIPSHAWANA, IN
DESIGNED@SHIPSHAWANA.COM

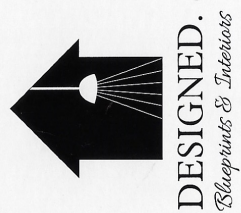

DATE:

5/22/2025

SHEET: 7