



Exterior Elevation Front



Exterior Elevation Left



Exterior Elevation Back

These Drawings are conceptual only, and it is the Responsibility of the Contractor/Builder to verify that it is Code Compliant and follows the requirements per the County/Location of the Building Site. It is also the Responsibility of the Contractor/Builder to verify these Drawings as Structurally Sound and Buildable.

Exterior Elevations

First & Last Name
1111 Street City, State 00000
(012)345-6789
abcdef123-xyz.com

Kris Fieger
DESIGNER/OWNER
206210-498
SHIPSHAWANA, IN
DESIGNED123@PARAC.COM




DATE:

5/22/2025

SHEET: 1



Exterior Elevation Right

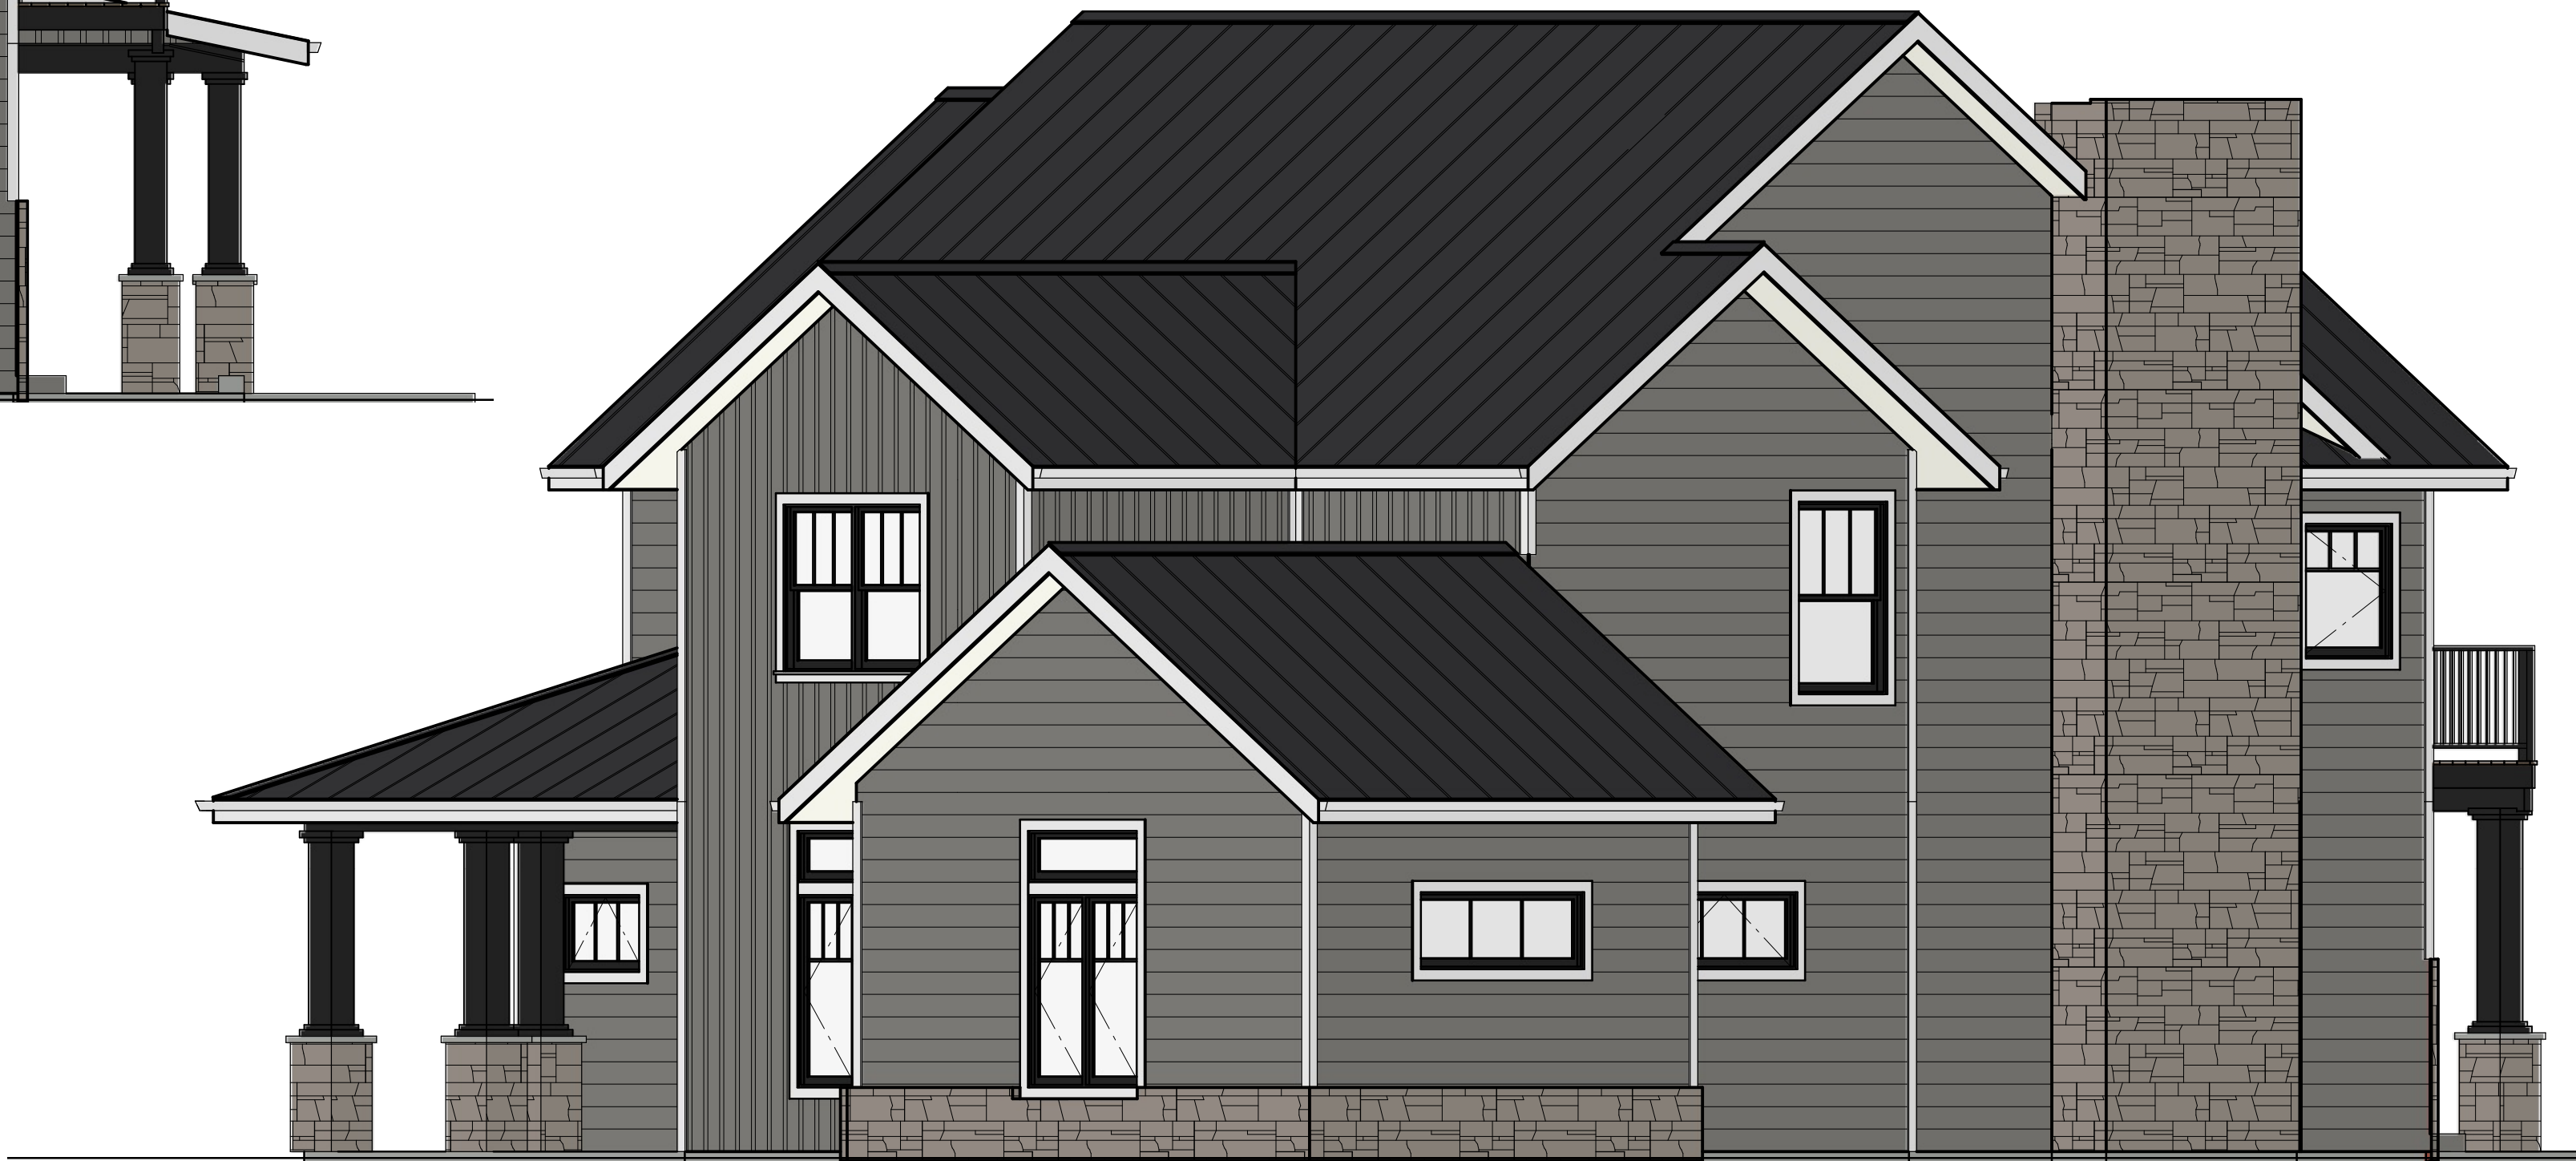

These Drawings are conceptual only, and it is the Responsibility of the Contractor/Builder to verify that it is Code Compliant and follows the requirements per the County/Location of the Building Site. It is also the Responsibility of the Contractor/Builder to verify these Drawings as Structurally Sound and Buildable.

Exterior Elevations

First & Last Name
1111 Street City, State 00000
(012)345-6789
abcdef123xyz.com


Kris Foyger
DESIGNER/OWNER
206210-498
SHIPSHAWANA, IN
DESIGNED123@FAKAX.COM




DATE:

5/22/2025

SHEET: 2

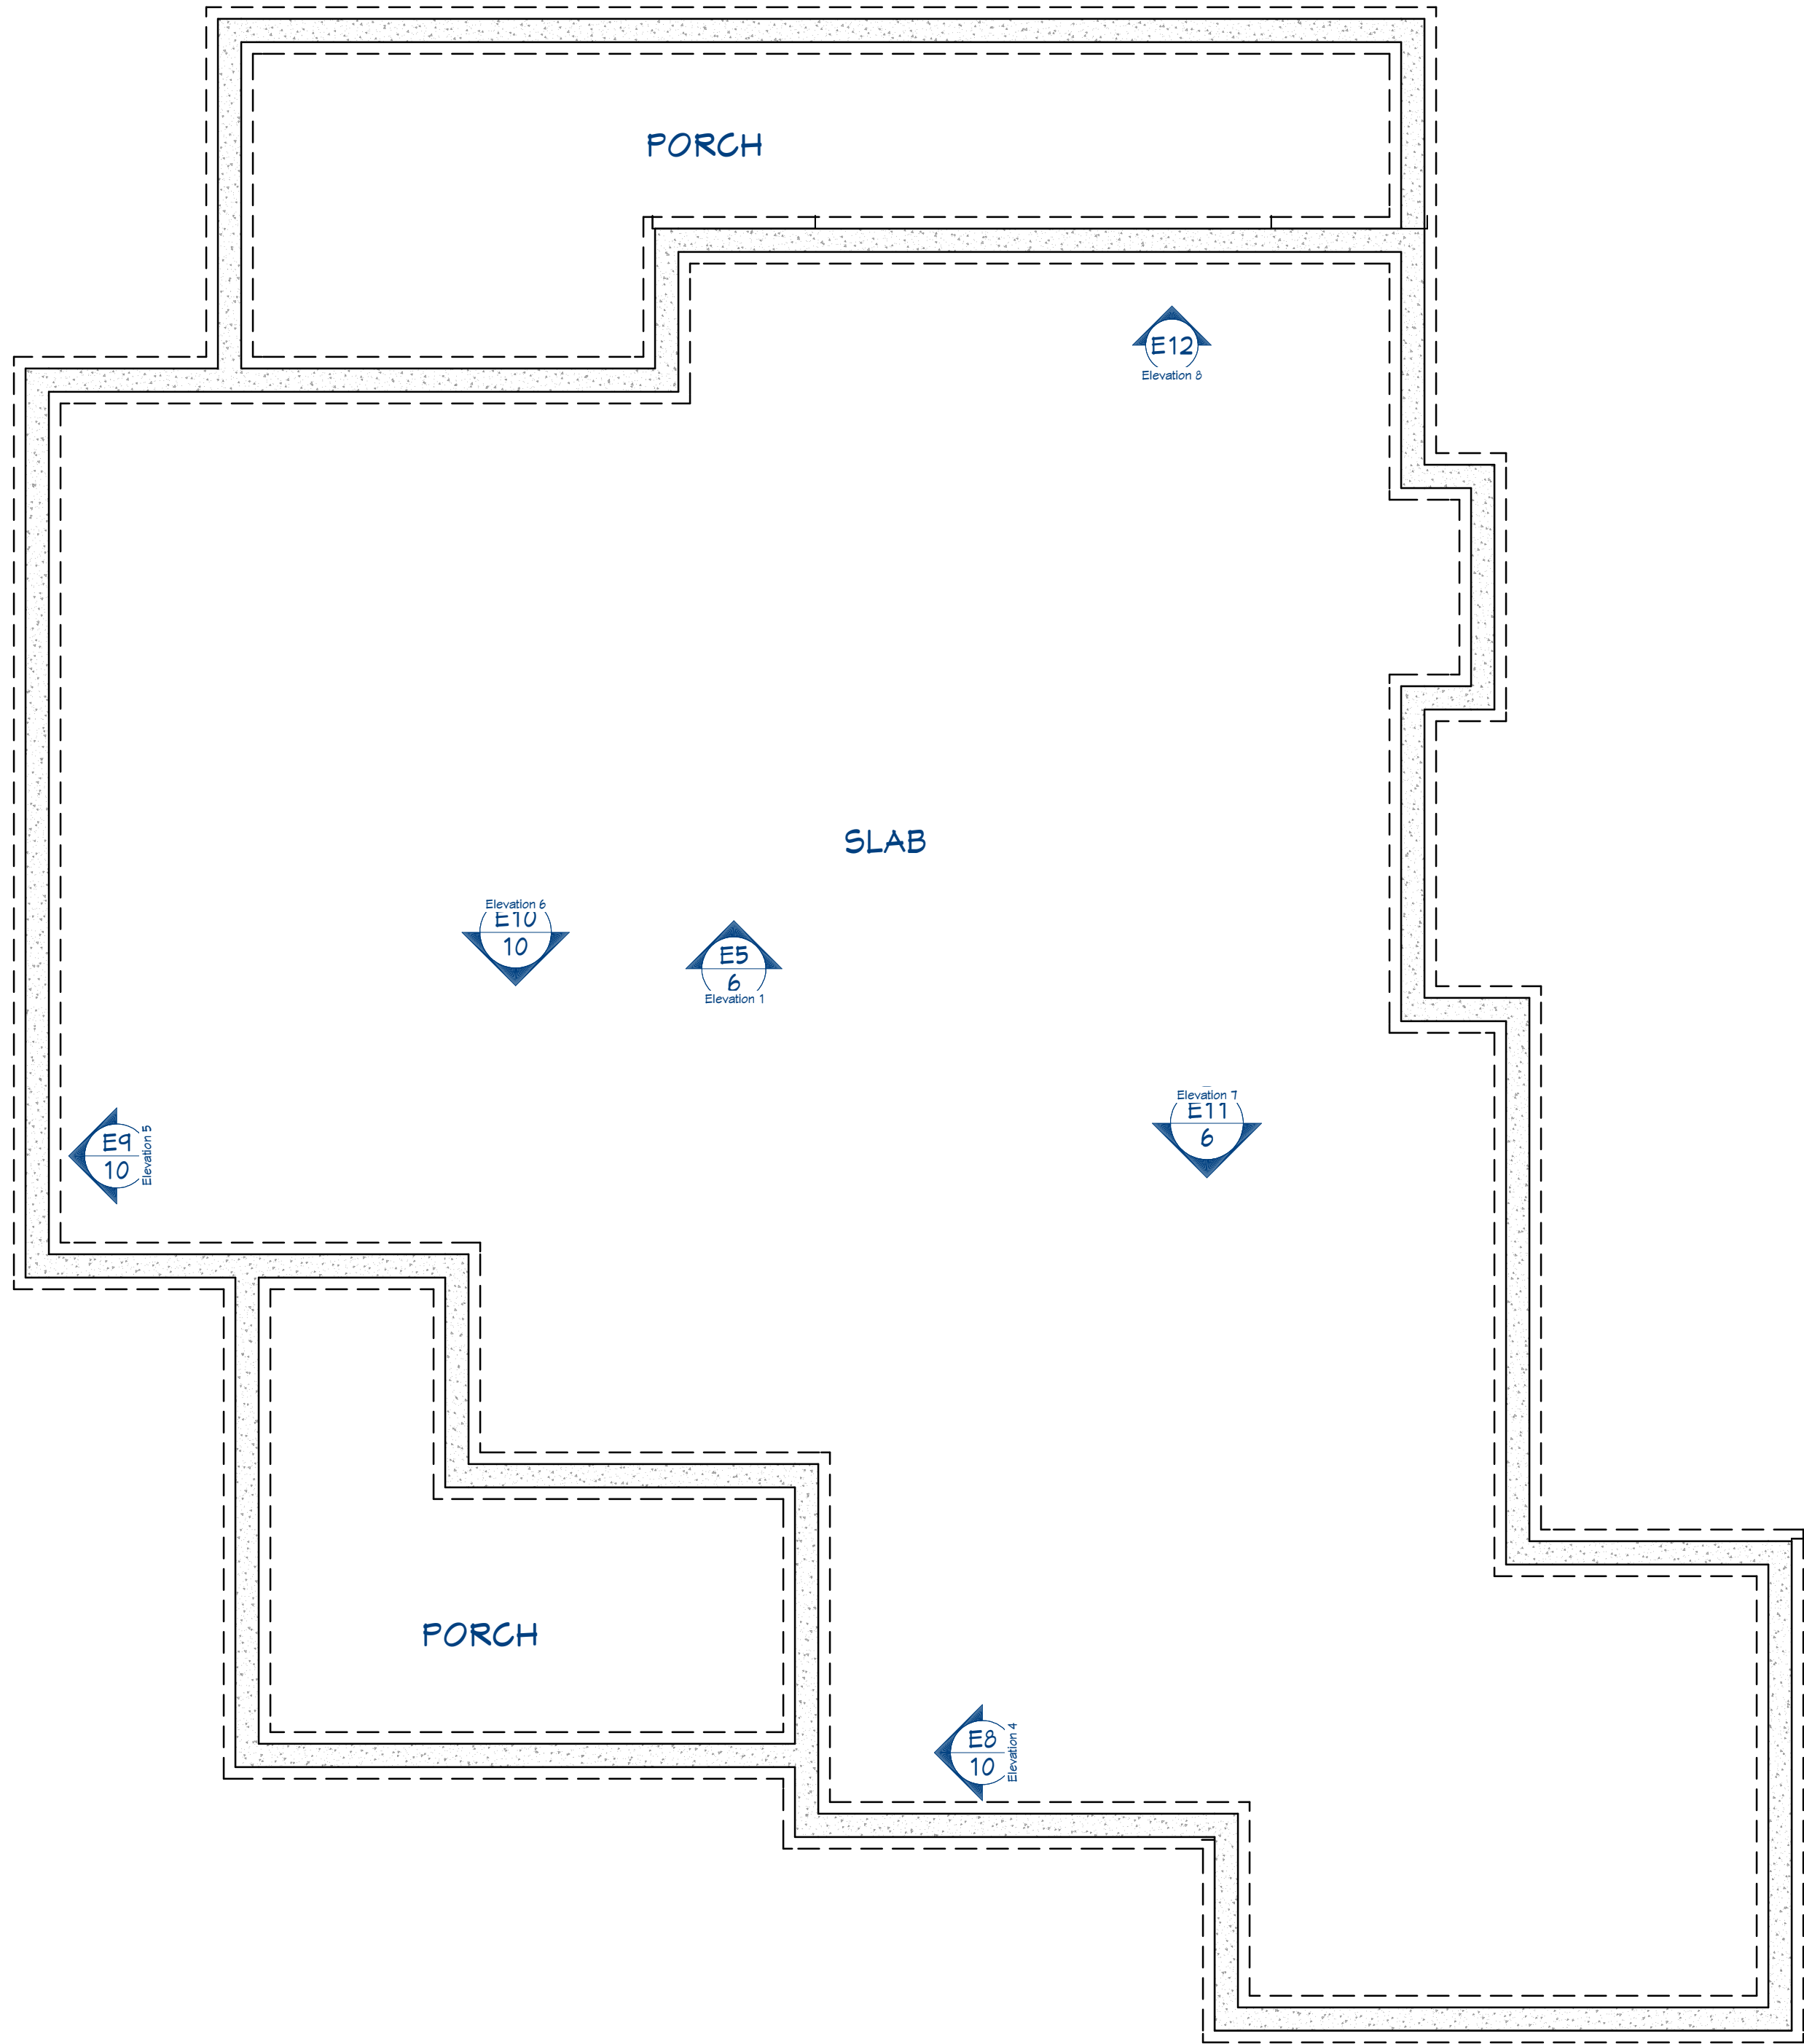

Foundation
1/4 in = 1 ft

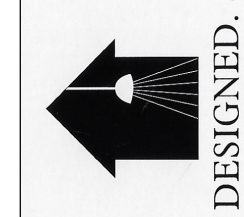

Kris Fieger
DESIGNER/OWNER
206210-498
SHIPSHA WANA, IN
DESIGNED@BLAGOVEST.COM

DATE:


5/22/2025

SHEET: 3

Foundation Plan

First & Last Name
1111 Street City, State 00000
(012)345-6789
abcdef123.xyz.com

These Drawings are conceptual only, and it is the Responsibility of the Contractor/Builder to verify that it is Code Compliant and follows the requirements per the County/Location of the Building Site. It is also the Responsibility of the Contractor/Builder to verify these Drawings as Structurally Sound and Buildable.

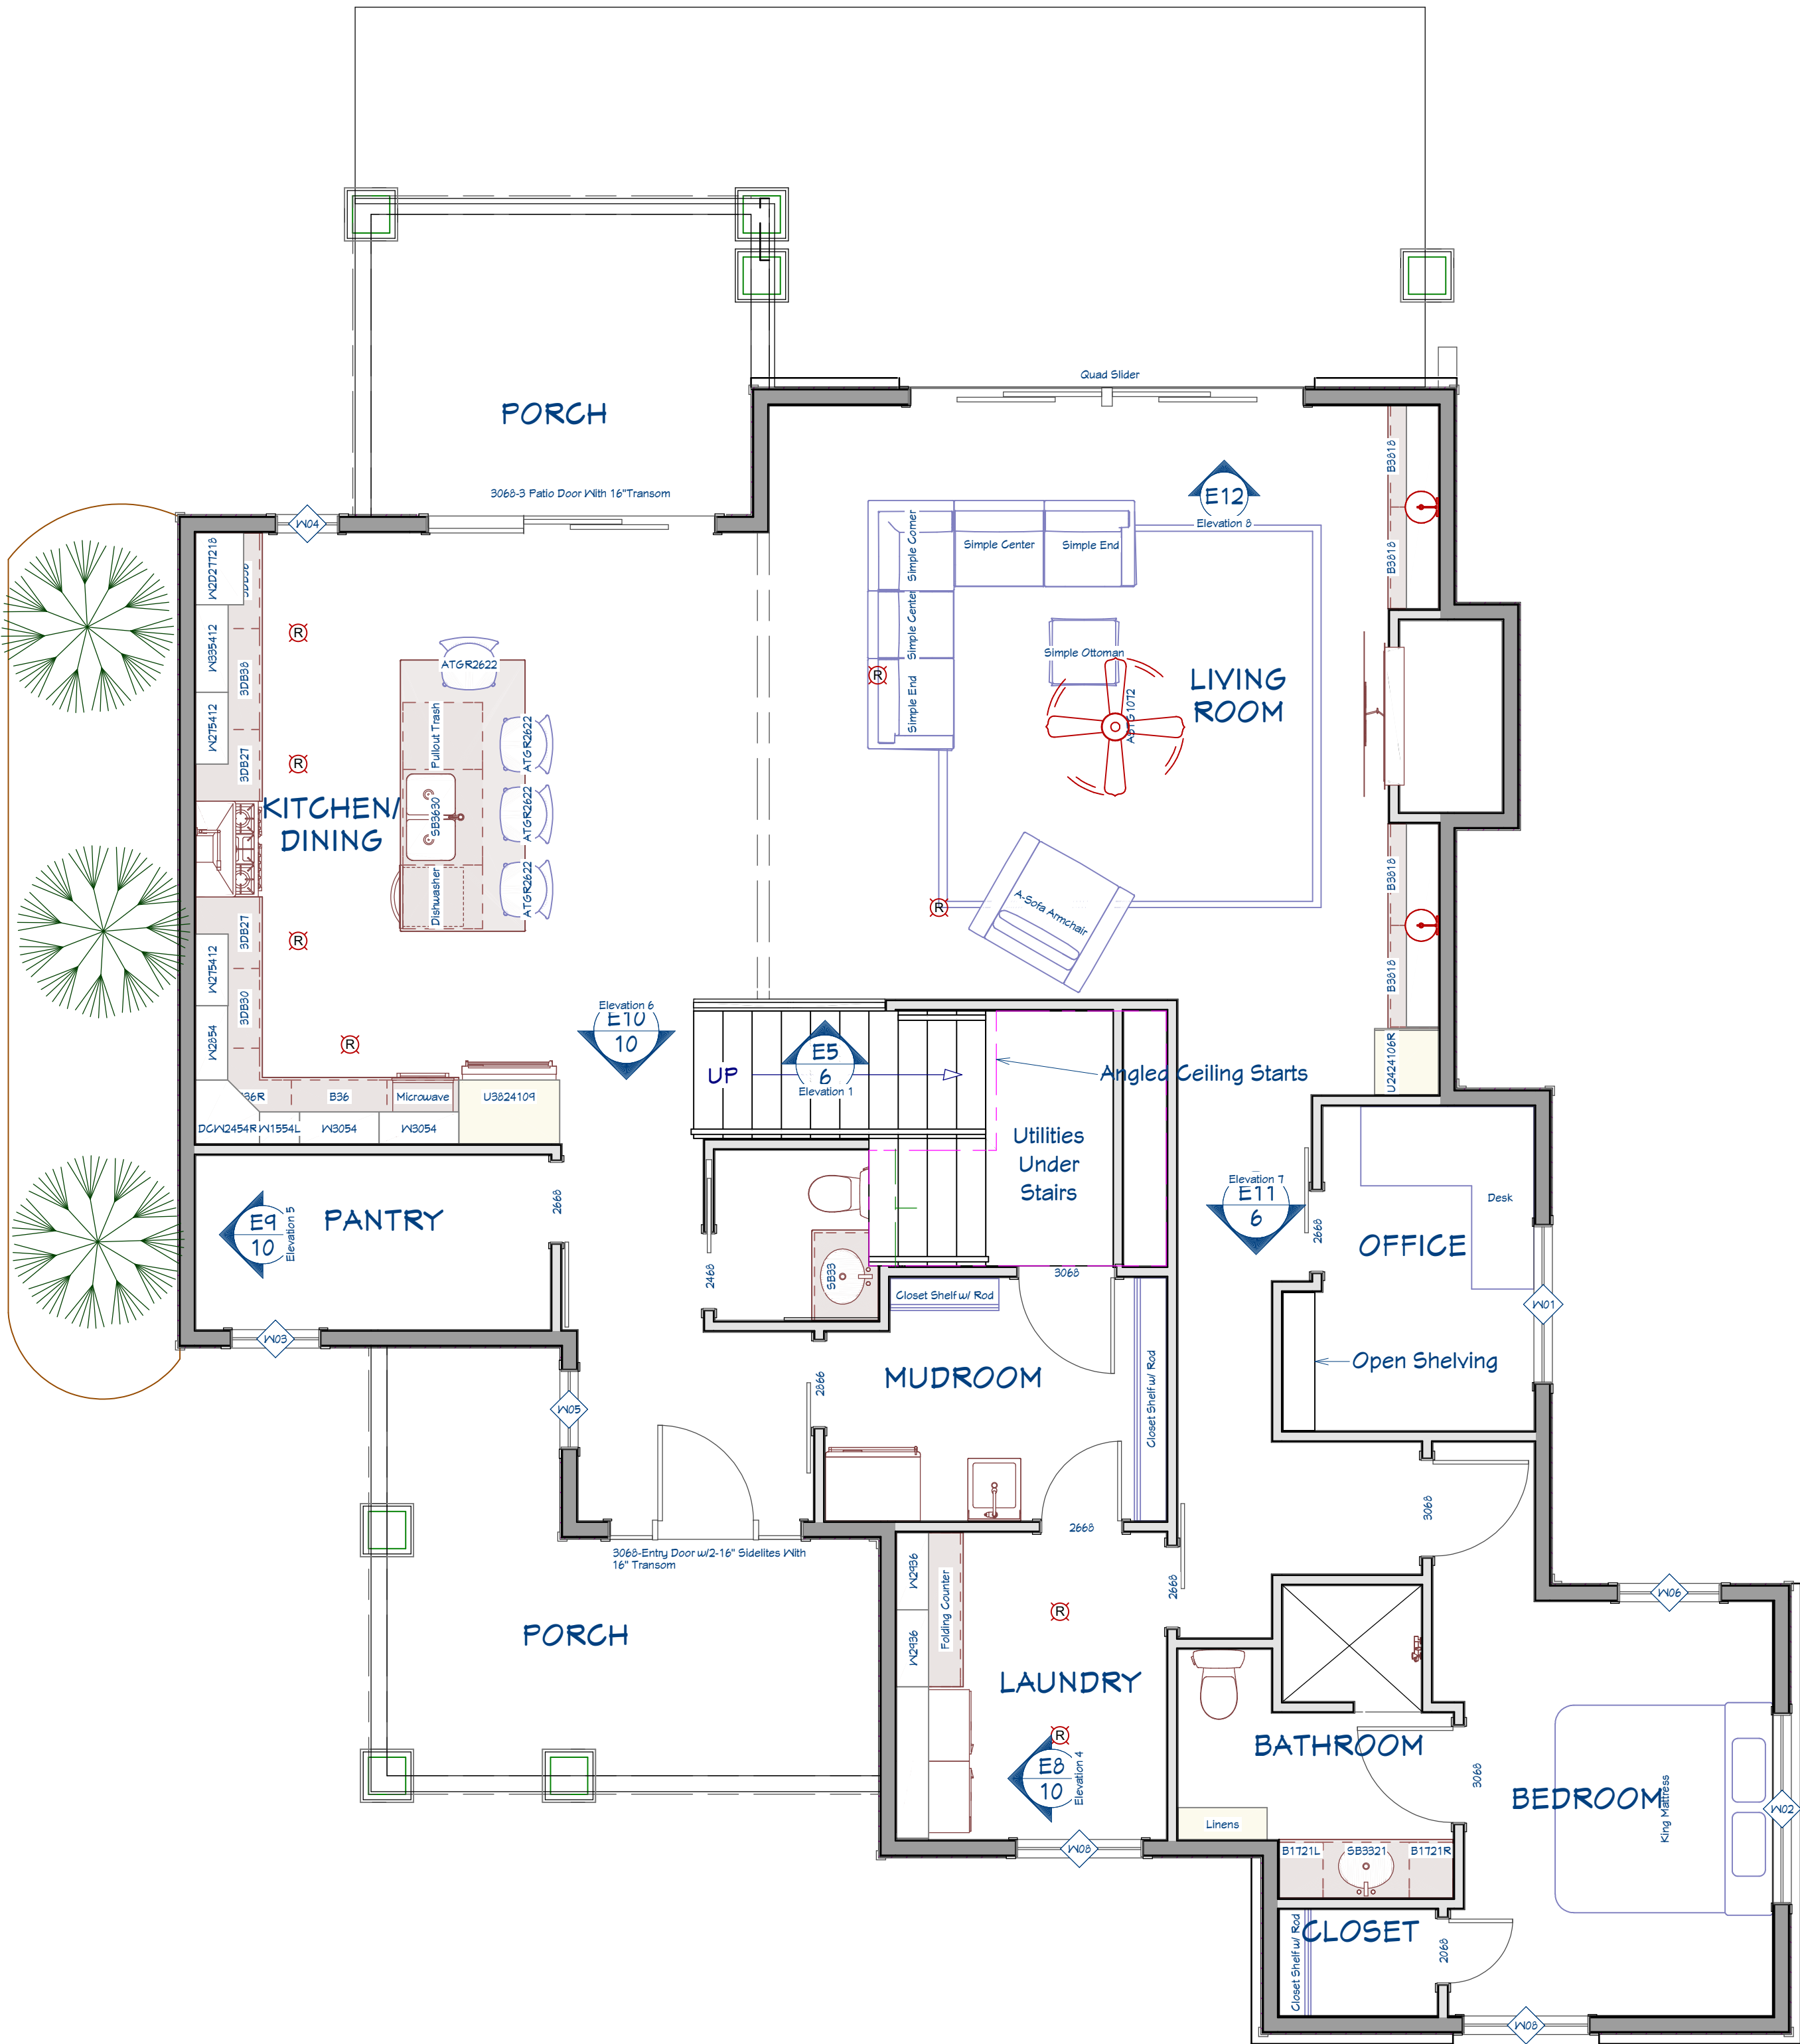


1st Floor
1/4 in = 1 ft

These Drawings are conceptual only, and it is the Responsibility of the Contractor/Builder to verify that it is Code Compliant and follows the requirements per the County/Location of the Building Site. It is also the Responsibility of the Contractor/Builder to verify these Drawings as Structurally Sound and Buildable.

1st Floor Plan

First & Last Name
1111 Street City, State 00000
(012)345-6789
abcdef123.xyz.com

Kris Fieger
DESIGNER/OWNER
206210-498
SHIPSHAWANA, IN
DESIGNED328@YAHOO.COM

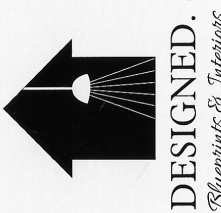

DATE:

5/22/2025

SHEET: 4



LIVING AREA
1296 SQ FT


2nd Floor
1/4 in = 1 ft

These Drawings are conceptual only, and it is the Responsibility of the Contractor/Builder to verify that it is Code Compliant and follows the requirements per the County/Location of the Building Site. It is also the Responsibility of the Contractor/Builder to verify these Drawings as Structurally Sound and Buildable.

2nd Floor Plan

First & Last Name
1111 Street City, State 00000
(012)345-6789
abcdef123.xyz.com


Kris Fieger
DESIGNER/OWNER
206210-698
SHIPSHA WANA, IN
DESIGNED@22874RAC.COM

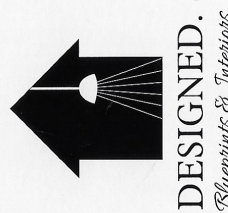

DATE:

5/22/2025

SHEET: 5

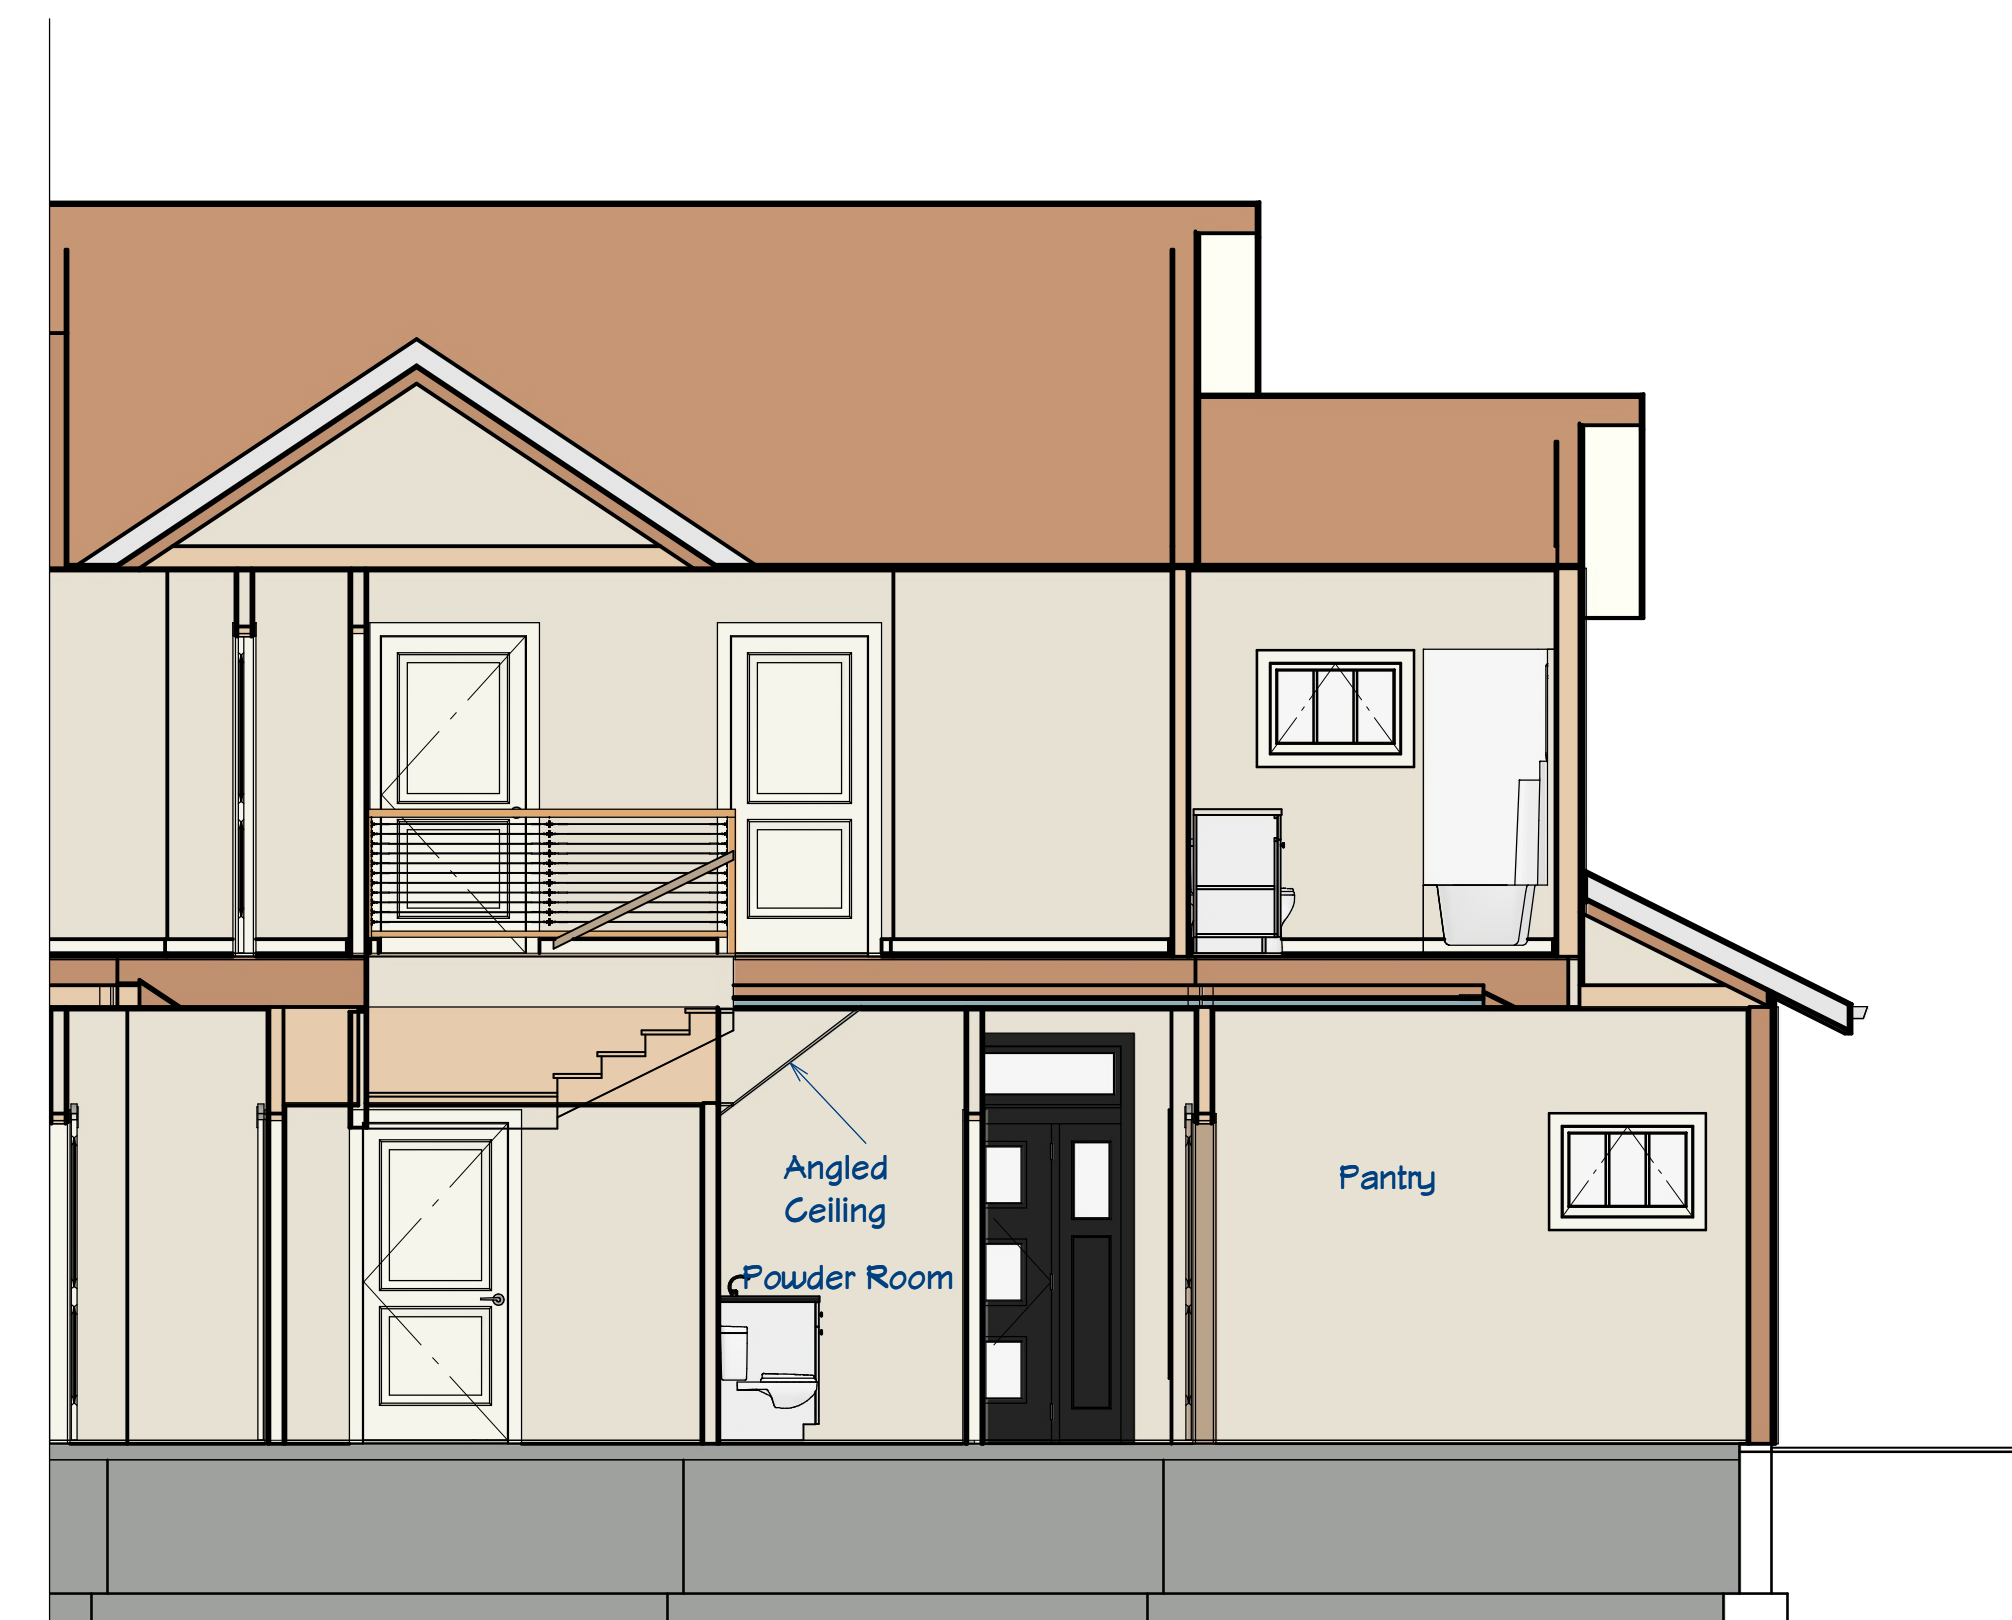

SHEET: 6



These Drawings are conceptual only, and it is the Responsibility of the Contractor/Builder to verify that it is Code Compliant and follows the requirements per the County/Location of the Building Site. It is also the Responsibility of the Contractor/Builder to verify these Drawings as Structurally Sound and Buildable.

Interior Views

First & Last Name
1111 Street City, State 00000
(012)345-6789
abcdef123-xyz.com


Kris Fieger
DESIGNER/OWNER
206-210-4998
SHIPSHAWANA, IN
DESIGNED123@FARAW.COM



DATE:

5/22/2025

SHEET: 7

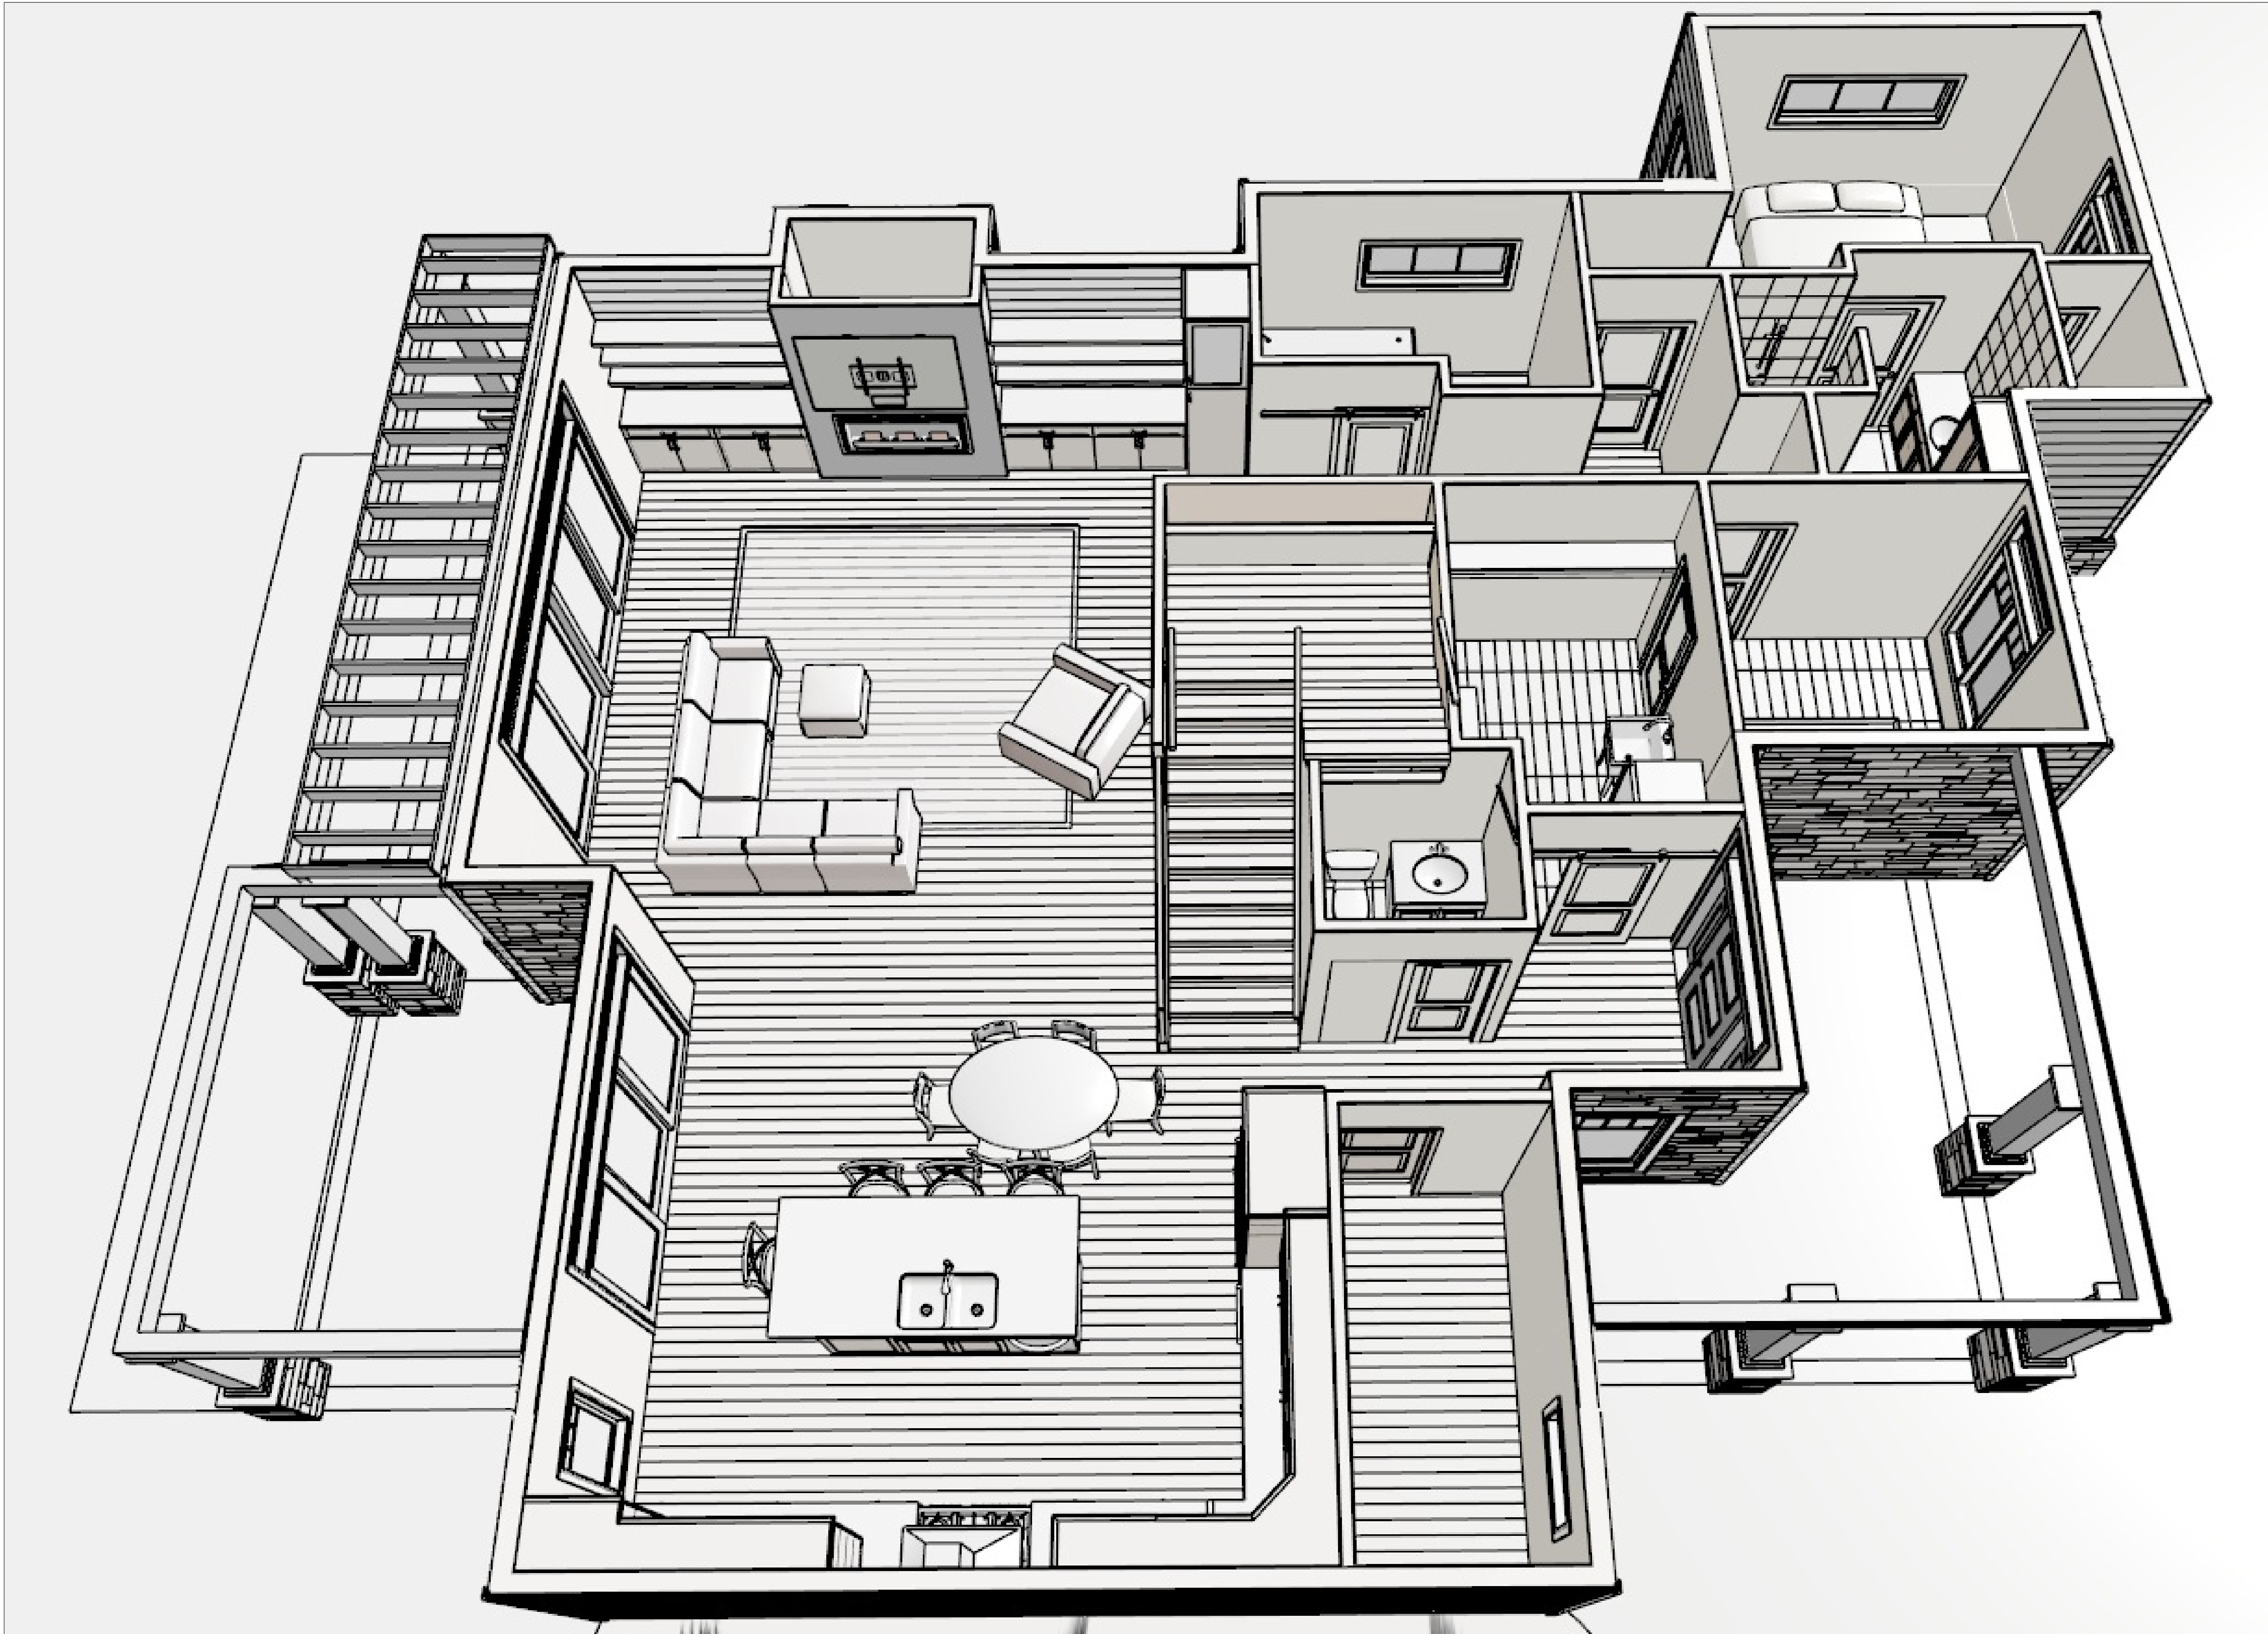

Kris Fieger
DESIGNER/OWNER
202104198
SHIPSHAWANA, IN
DESIGNEDBY@FARROW.COM

First & Last Name
1111 Street City, State 00000
(012)345-6789
abcdef123xyz.com

Floor
Overviews

These Drawings are conceptual only, and it is the Responsibility of the Contractor/
Builder to verify that it is Code Compliant and follows the requirements per the
County/Location of the Building Site. It is also the Responsibility of the Contractor/
Builder to verify these Drawings as Structurally Sound and Buildable.

DATE:
5/22/2025
SHEET: 8




These Drawings are conceptual only, and it is the Responsibility of the Contractor/Builder to verify that it is Code Compliant and follows the requirements per the County/Location of the Building Site. It is also the Responsibility of the Contractor/Builder to verify these Drawings as Structurally Sound and Buildable.

Color Overviews

First & Last Name
1111 Street City, State 00000
(012)345-6789
abcdef123xyz.com


Kris Fieger
DESIGNER/OWNER
206-210-4998
SHIPSHAWANA, IN
DESIGNED@2287480.COM

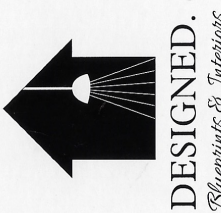


DATE:

5/22/2025


SHEET: 9

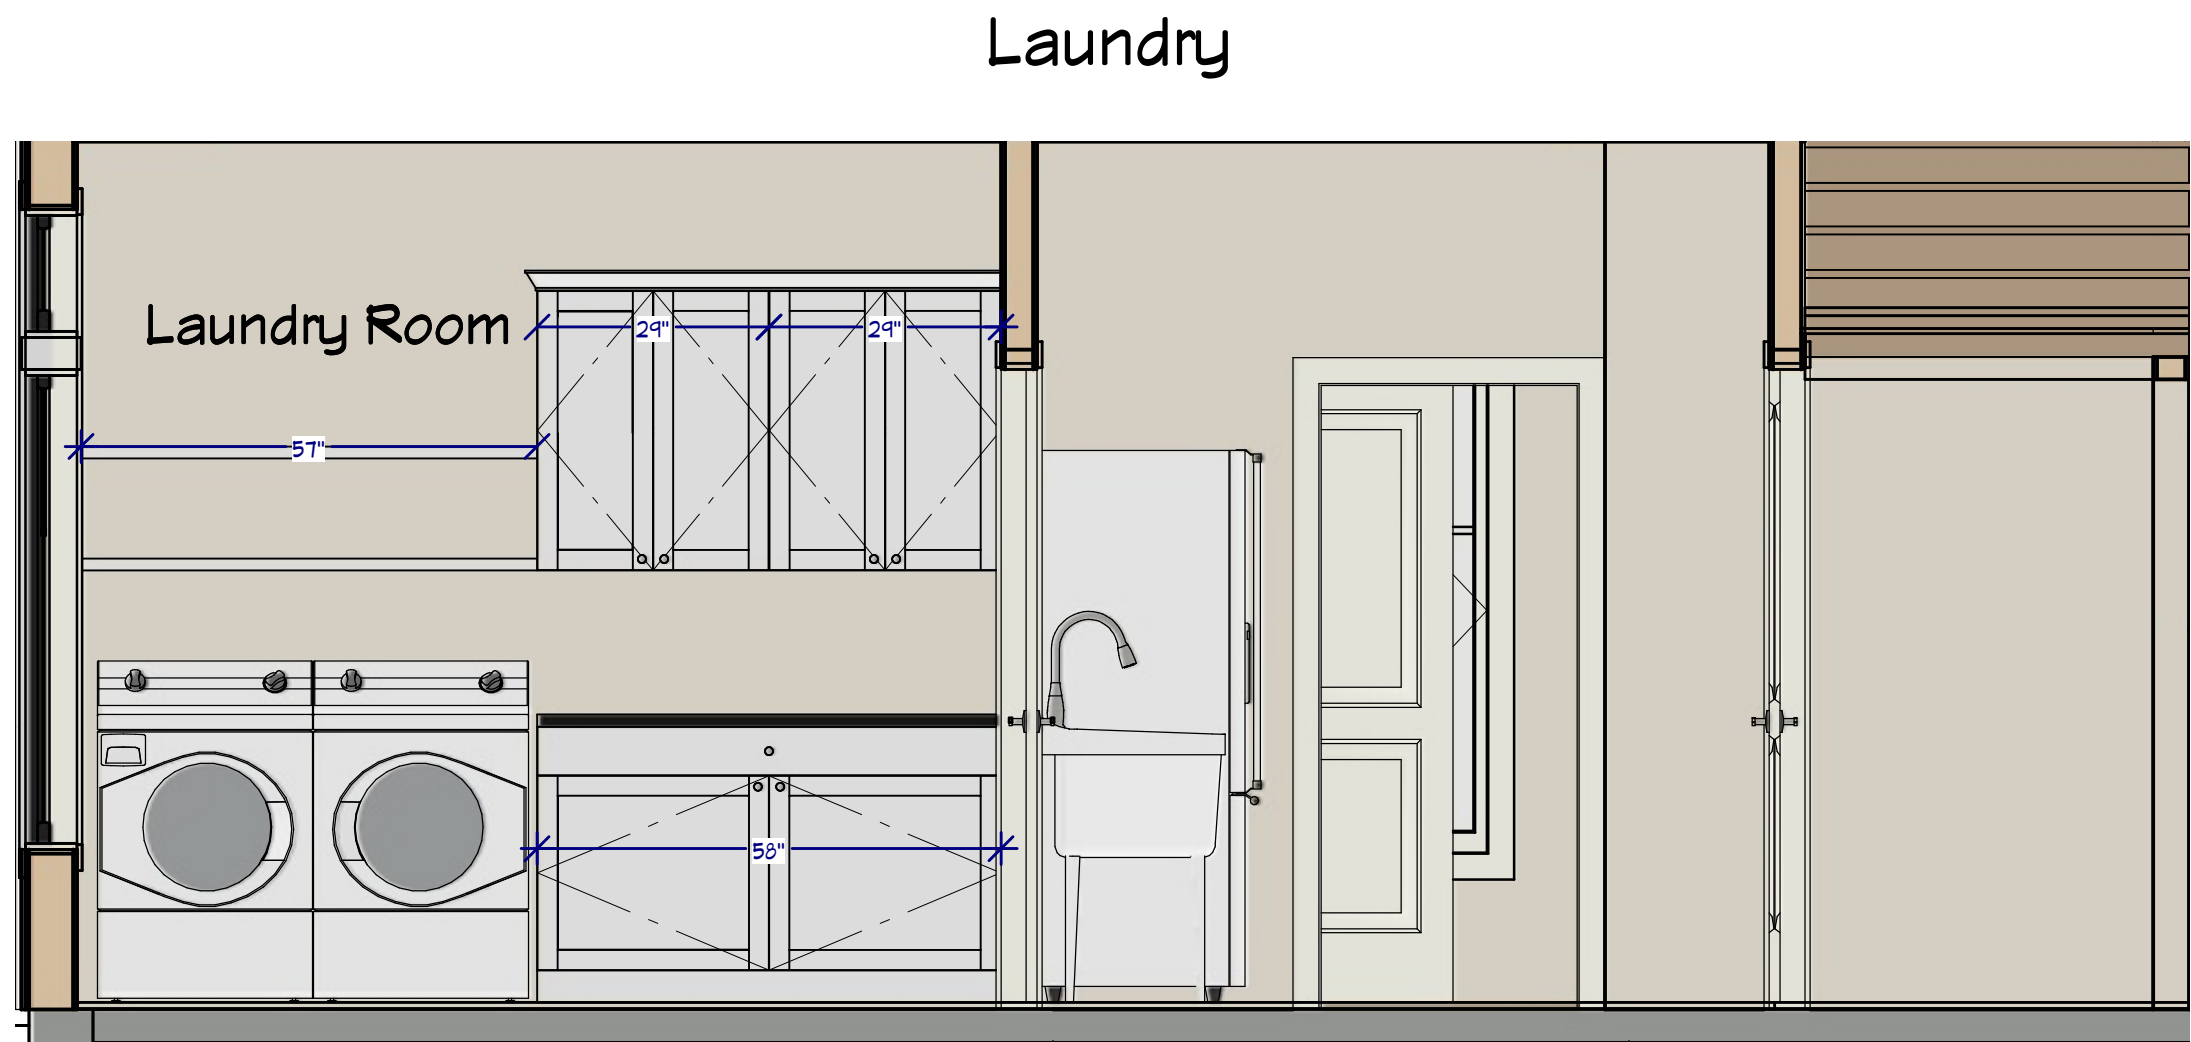

Elevation 4

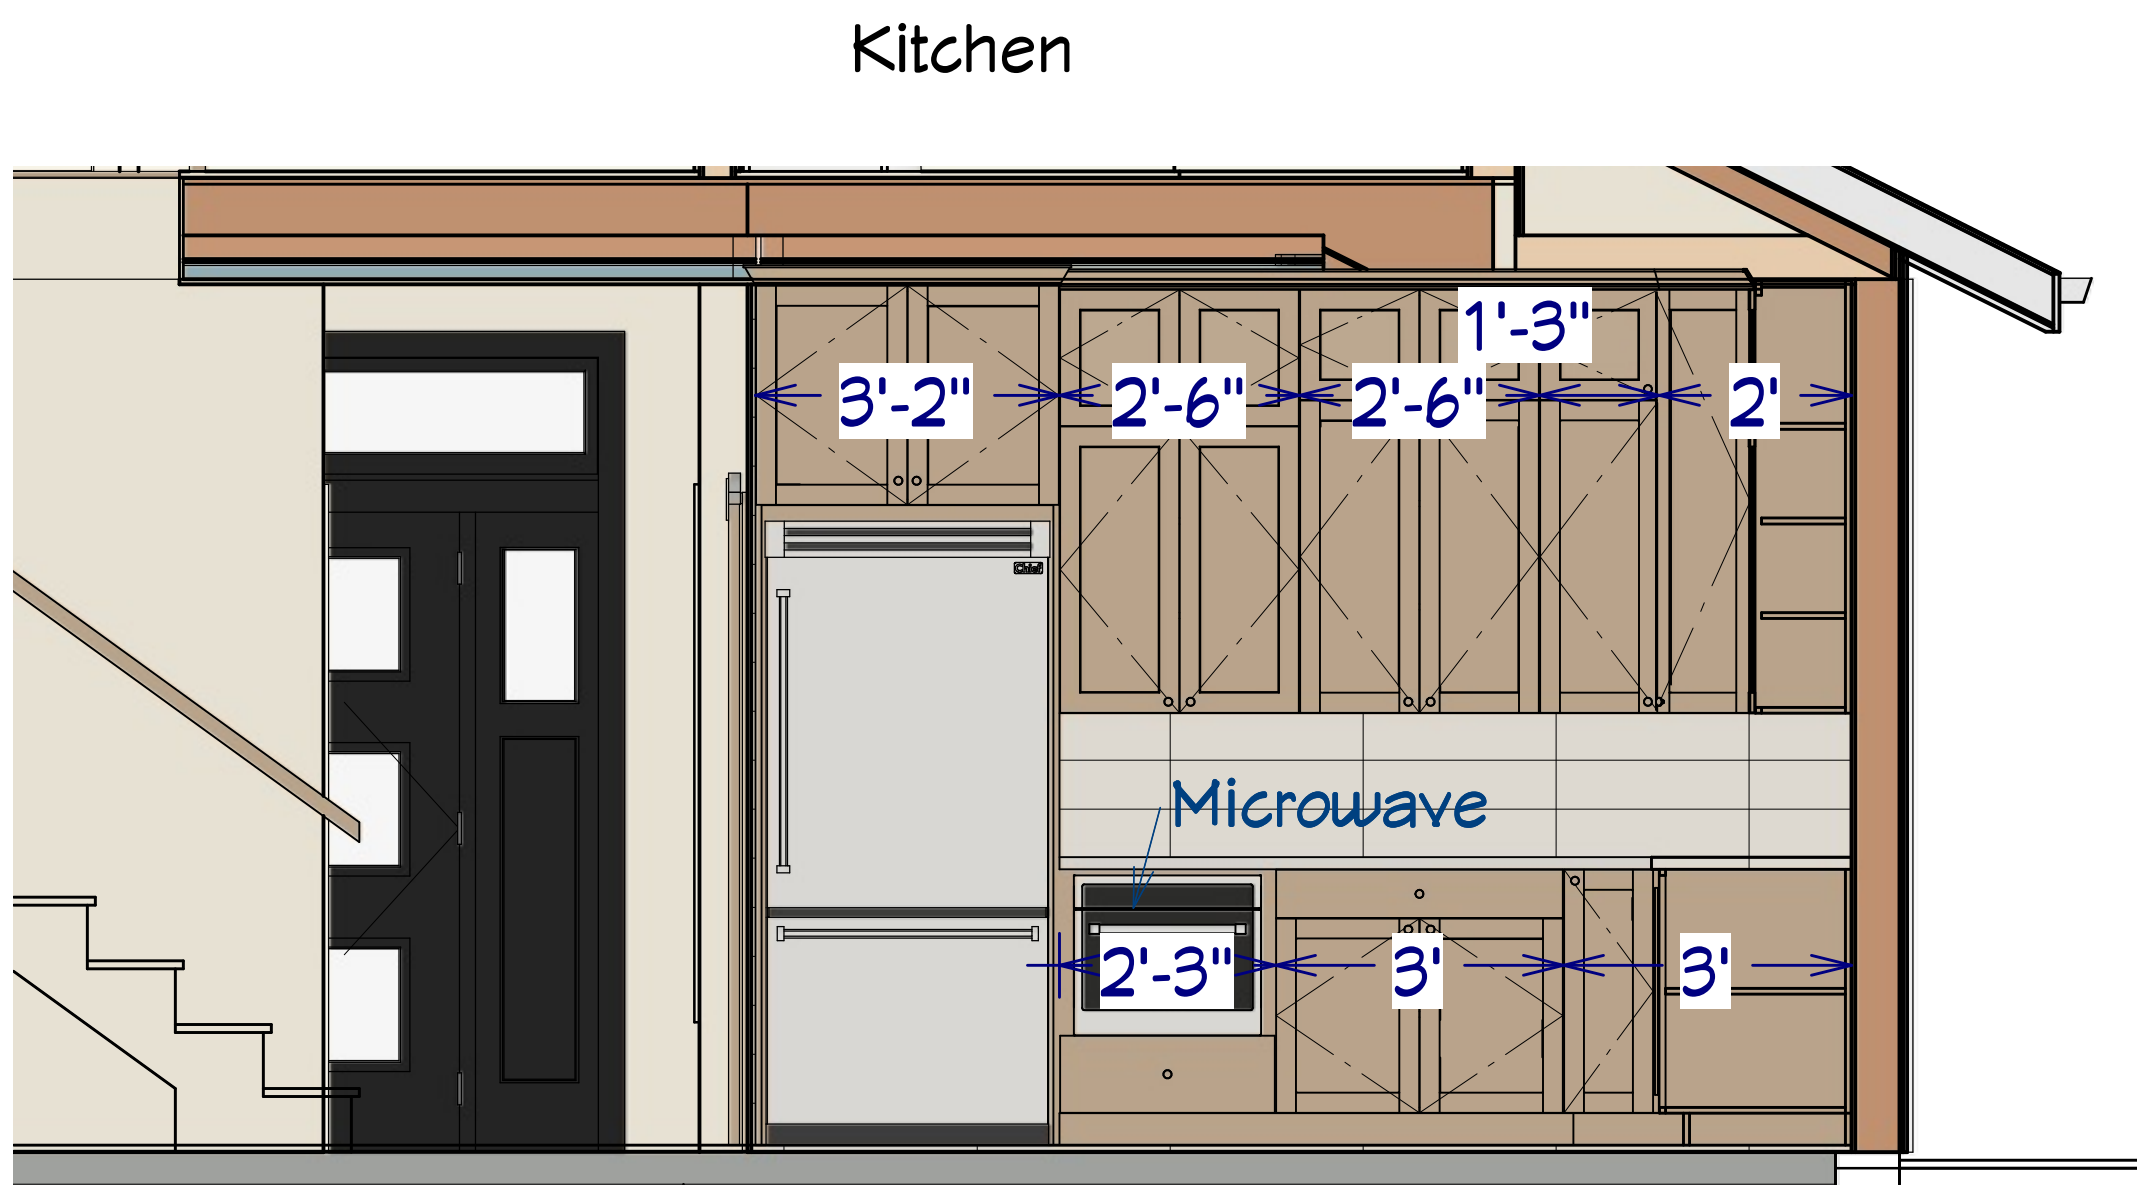

Elevation 6

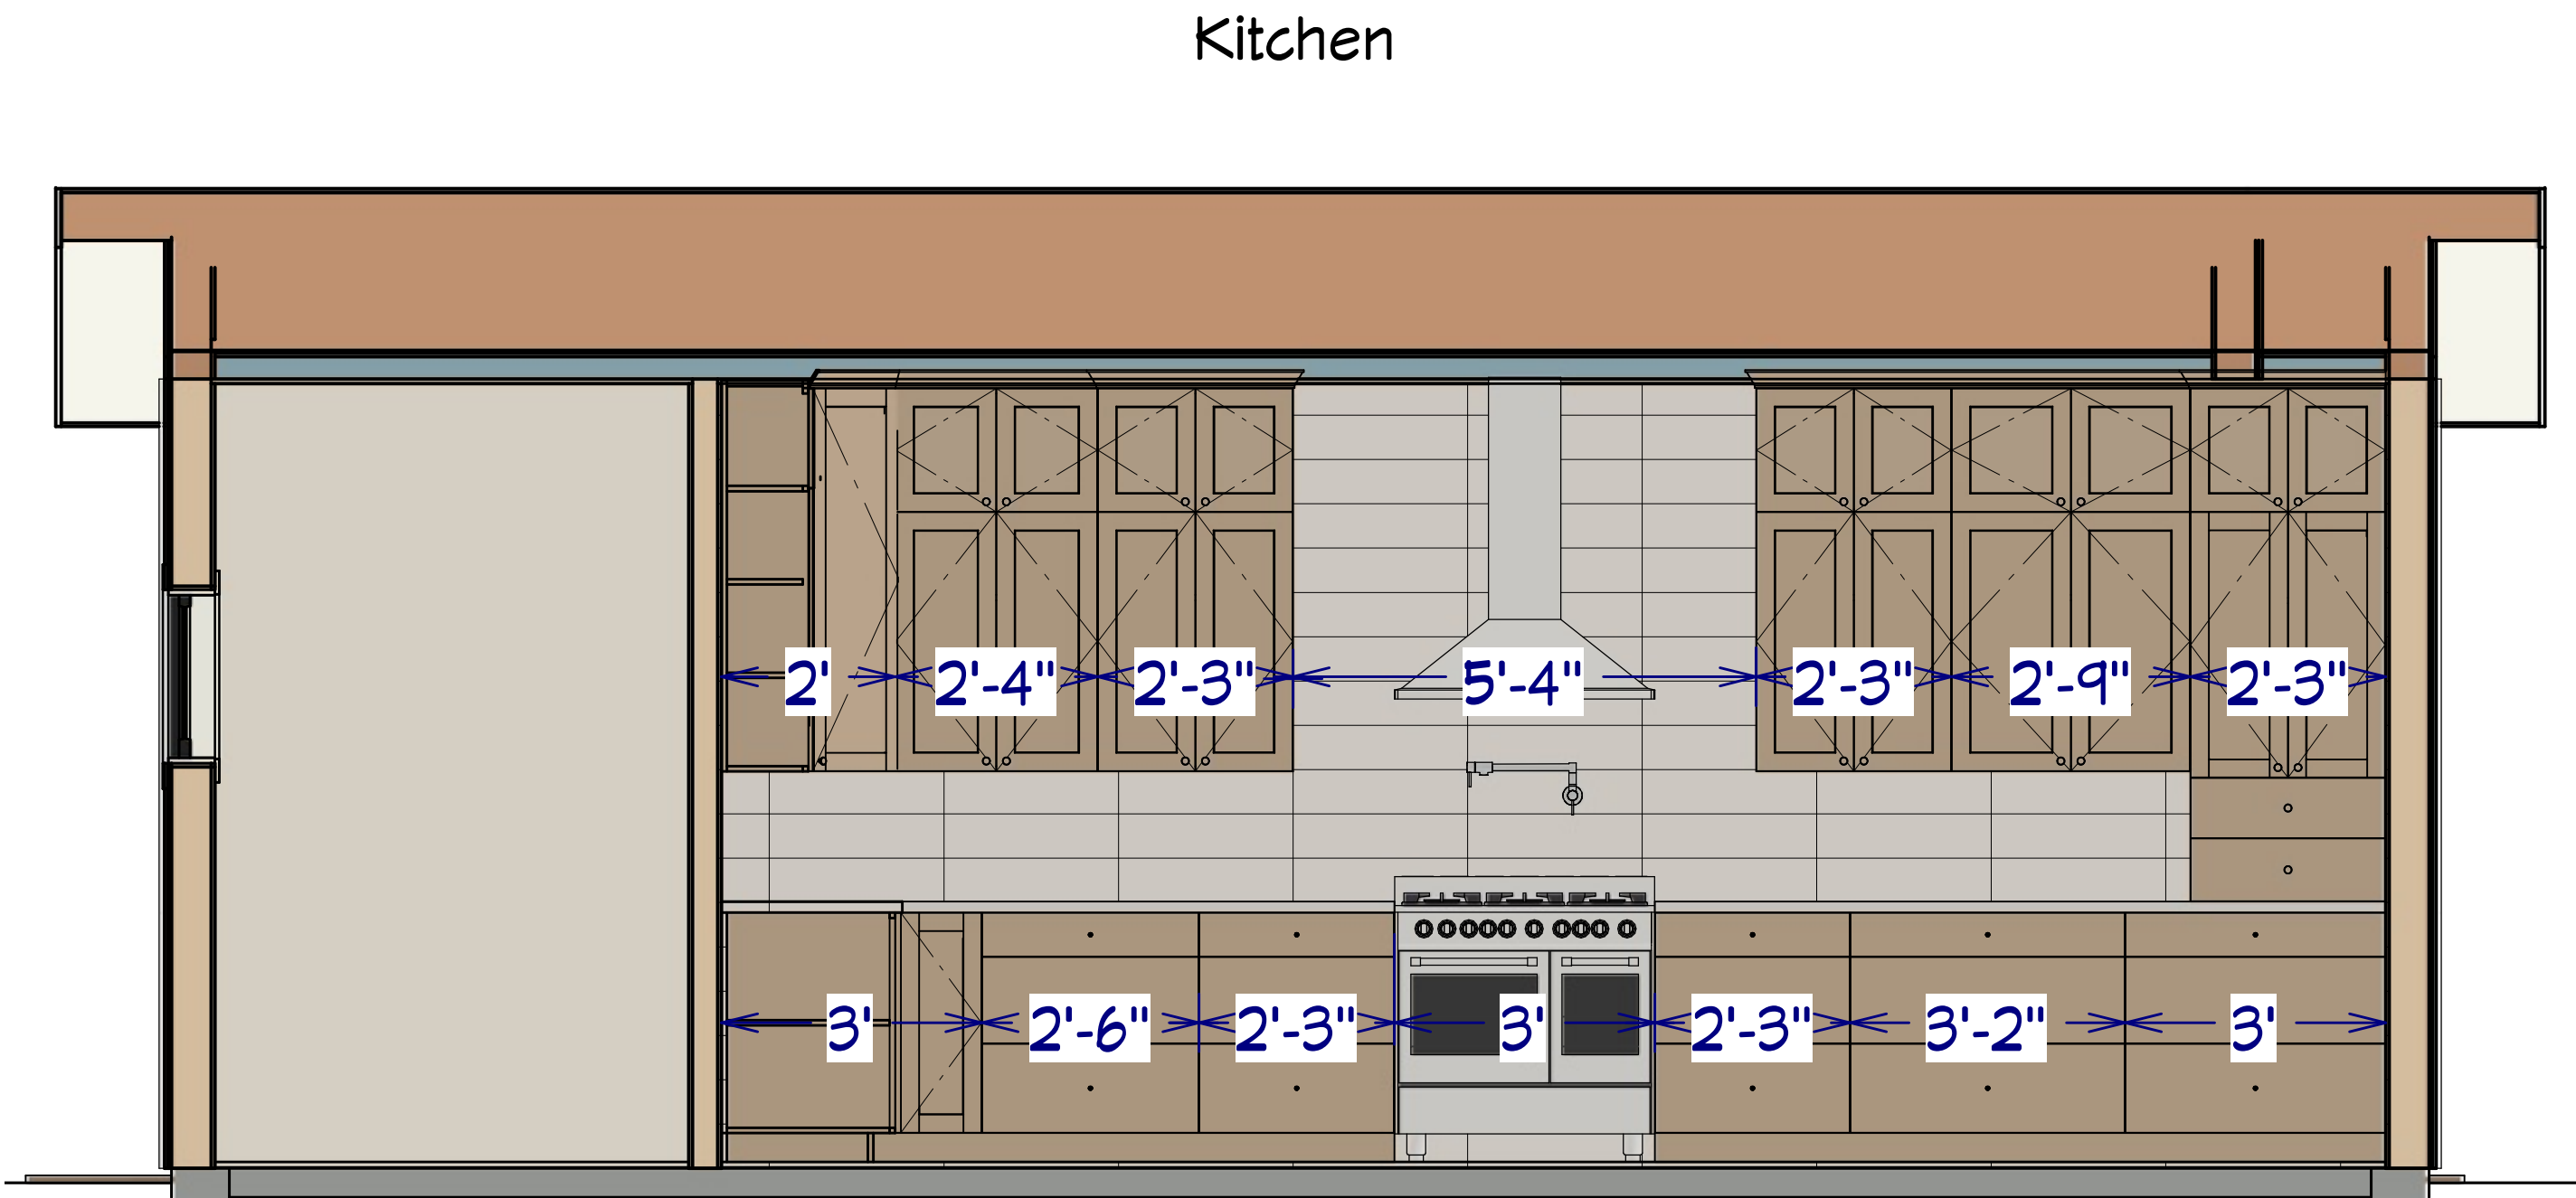

Elevation 5

These Drawings are conceptual only, and it is the Responsibility of the Contractor/Builder to verify that it is Code Compliant and follows the requirements per the County/Location of the Building Site. It is also the Responsibility of the Contractor/Builder to verify these Drawings as Structurally Sound and Buildable.

Laundry &
Kitchen
Cabinets

First & Last Name
1111 Street City, State 00000
(012)345-6789
abcdef123 xyz.com

Kris Fieger
DESIGNER/OWNER
202104198
SHIPSHAWANA, IN
DESIGNED BY JENNIFER

DESIGNED BY JENNIFER

DATE:

5/22/2025

SHEET: 10