



E1 Exterior Elevation Front
3/16 in = 1 ft




E4 Exterior Elevation Right
3/16 in = 1 ft

These Drawings are conceptual only, and it is the Responsibility of the Contractor/Builder to verify that it is Code Compliant and follows the requirements per the County/Location of the Building Site. It is also the Responsibility of the Contractor/Builder to verify these Drawings as Structurally Sound and Buildable.

Exterior Elevations

Kris Troyer
DESIGNER/OWNER
260-210-4398
SHIPSHAWANA, IN
DESIGNED 2.2@YAHOO.COM

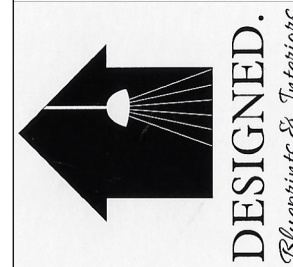


DATE:

6/4/2025

SHEET: 1



E2 Exterior Elevation Left
3/16 in = 1 ft

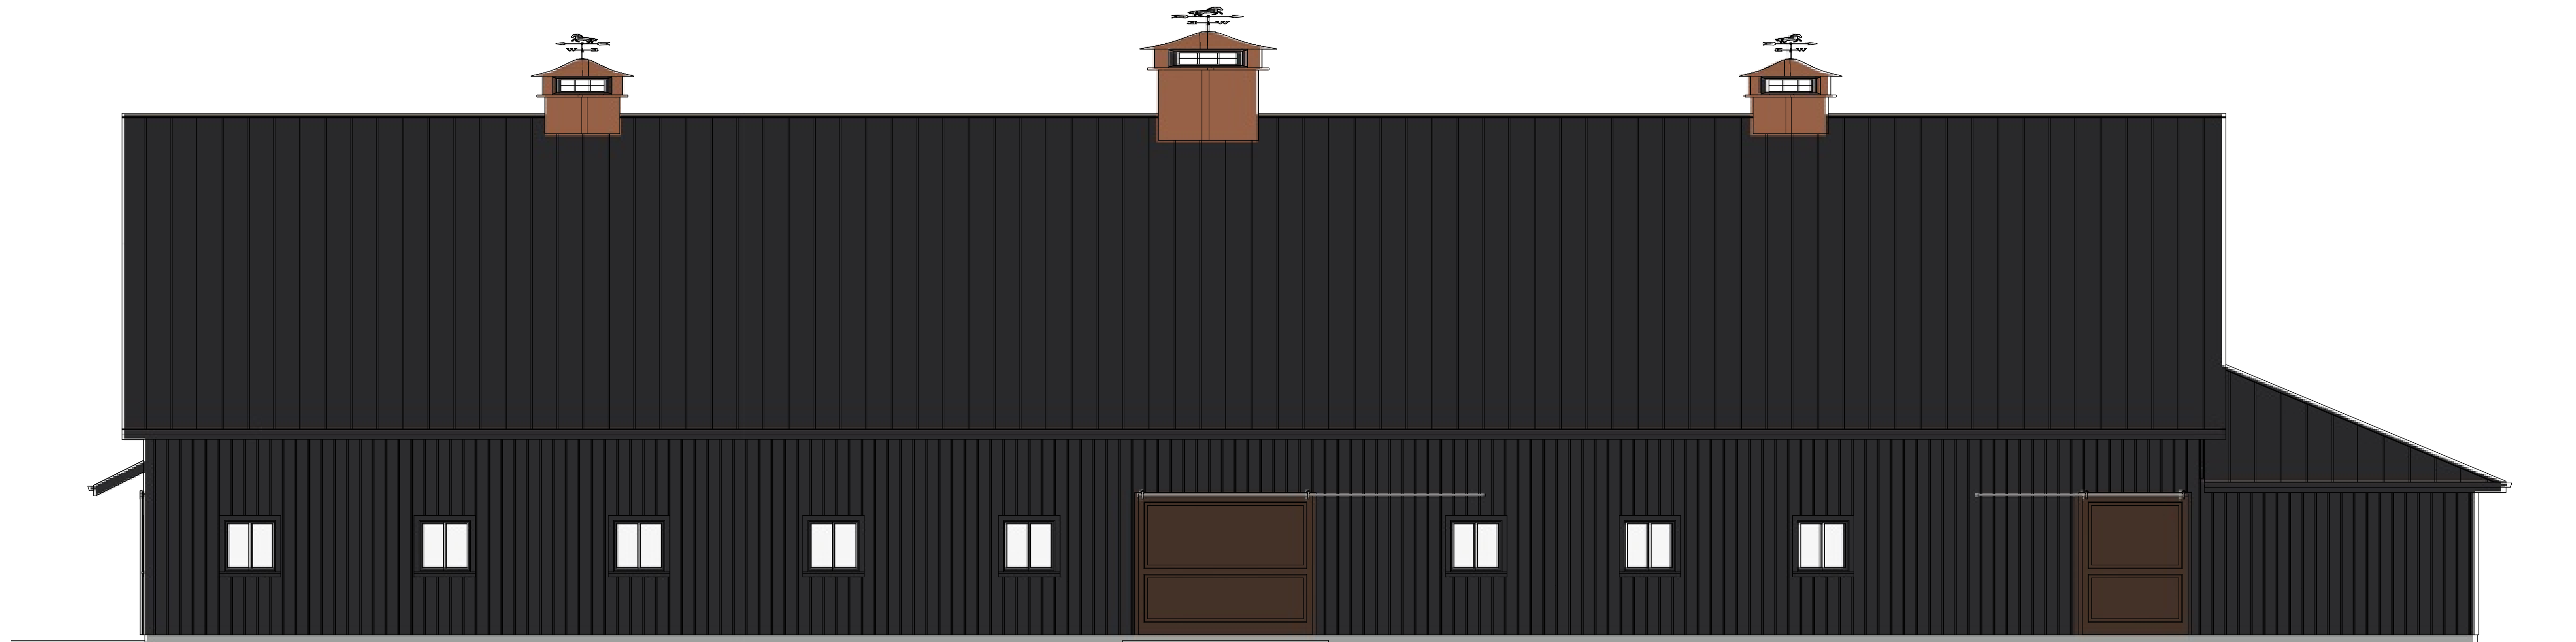


E3 Exterior Elevation Back
3/16 in = 1 ft

These Drawings are conceptual only, and it is the Responsibility of the Contractor/Builder to verify that it is Code Compliant and follows the requirements per the County/Location of the Building Site. It is also the Responsibility of the Contractor/Builder to verify these Drawings as Structurally Sound and Buildable.

Exterior Elevations


Kris Troyer
DESIGNER/OWNER
260-210-4398
SHIPSHAWANA, IN
DESIGNED 2.2@YAHOO.COM

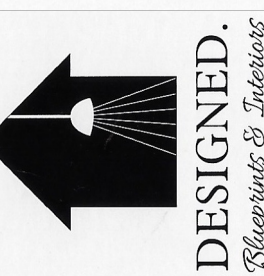

DATE:

6/4/2025

SHEET: 2

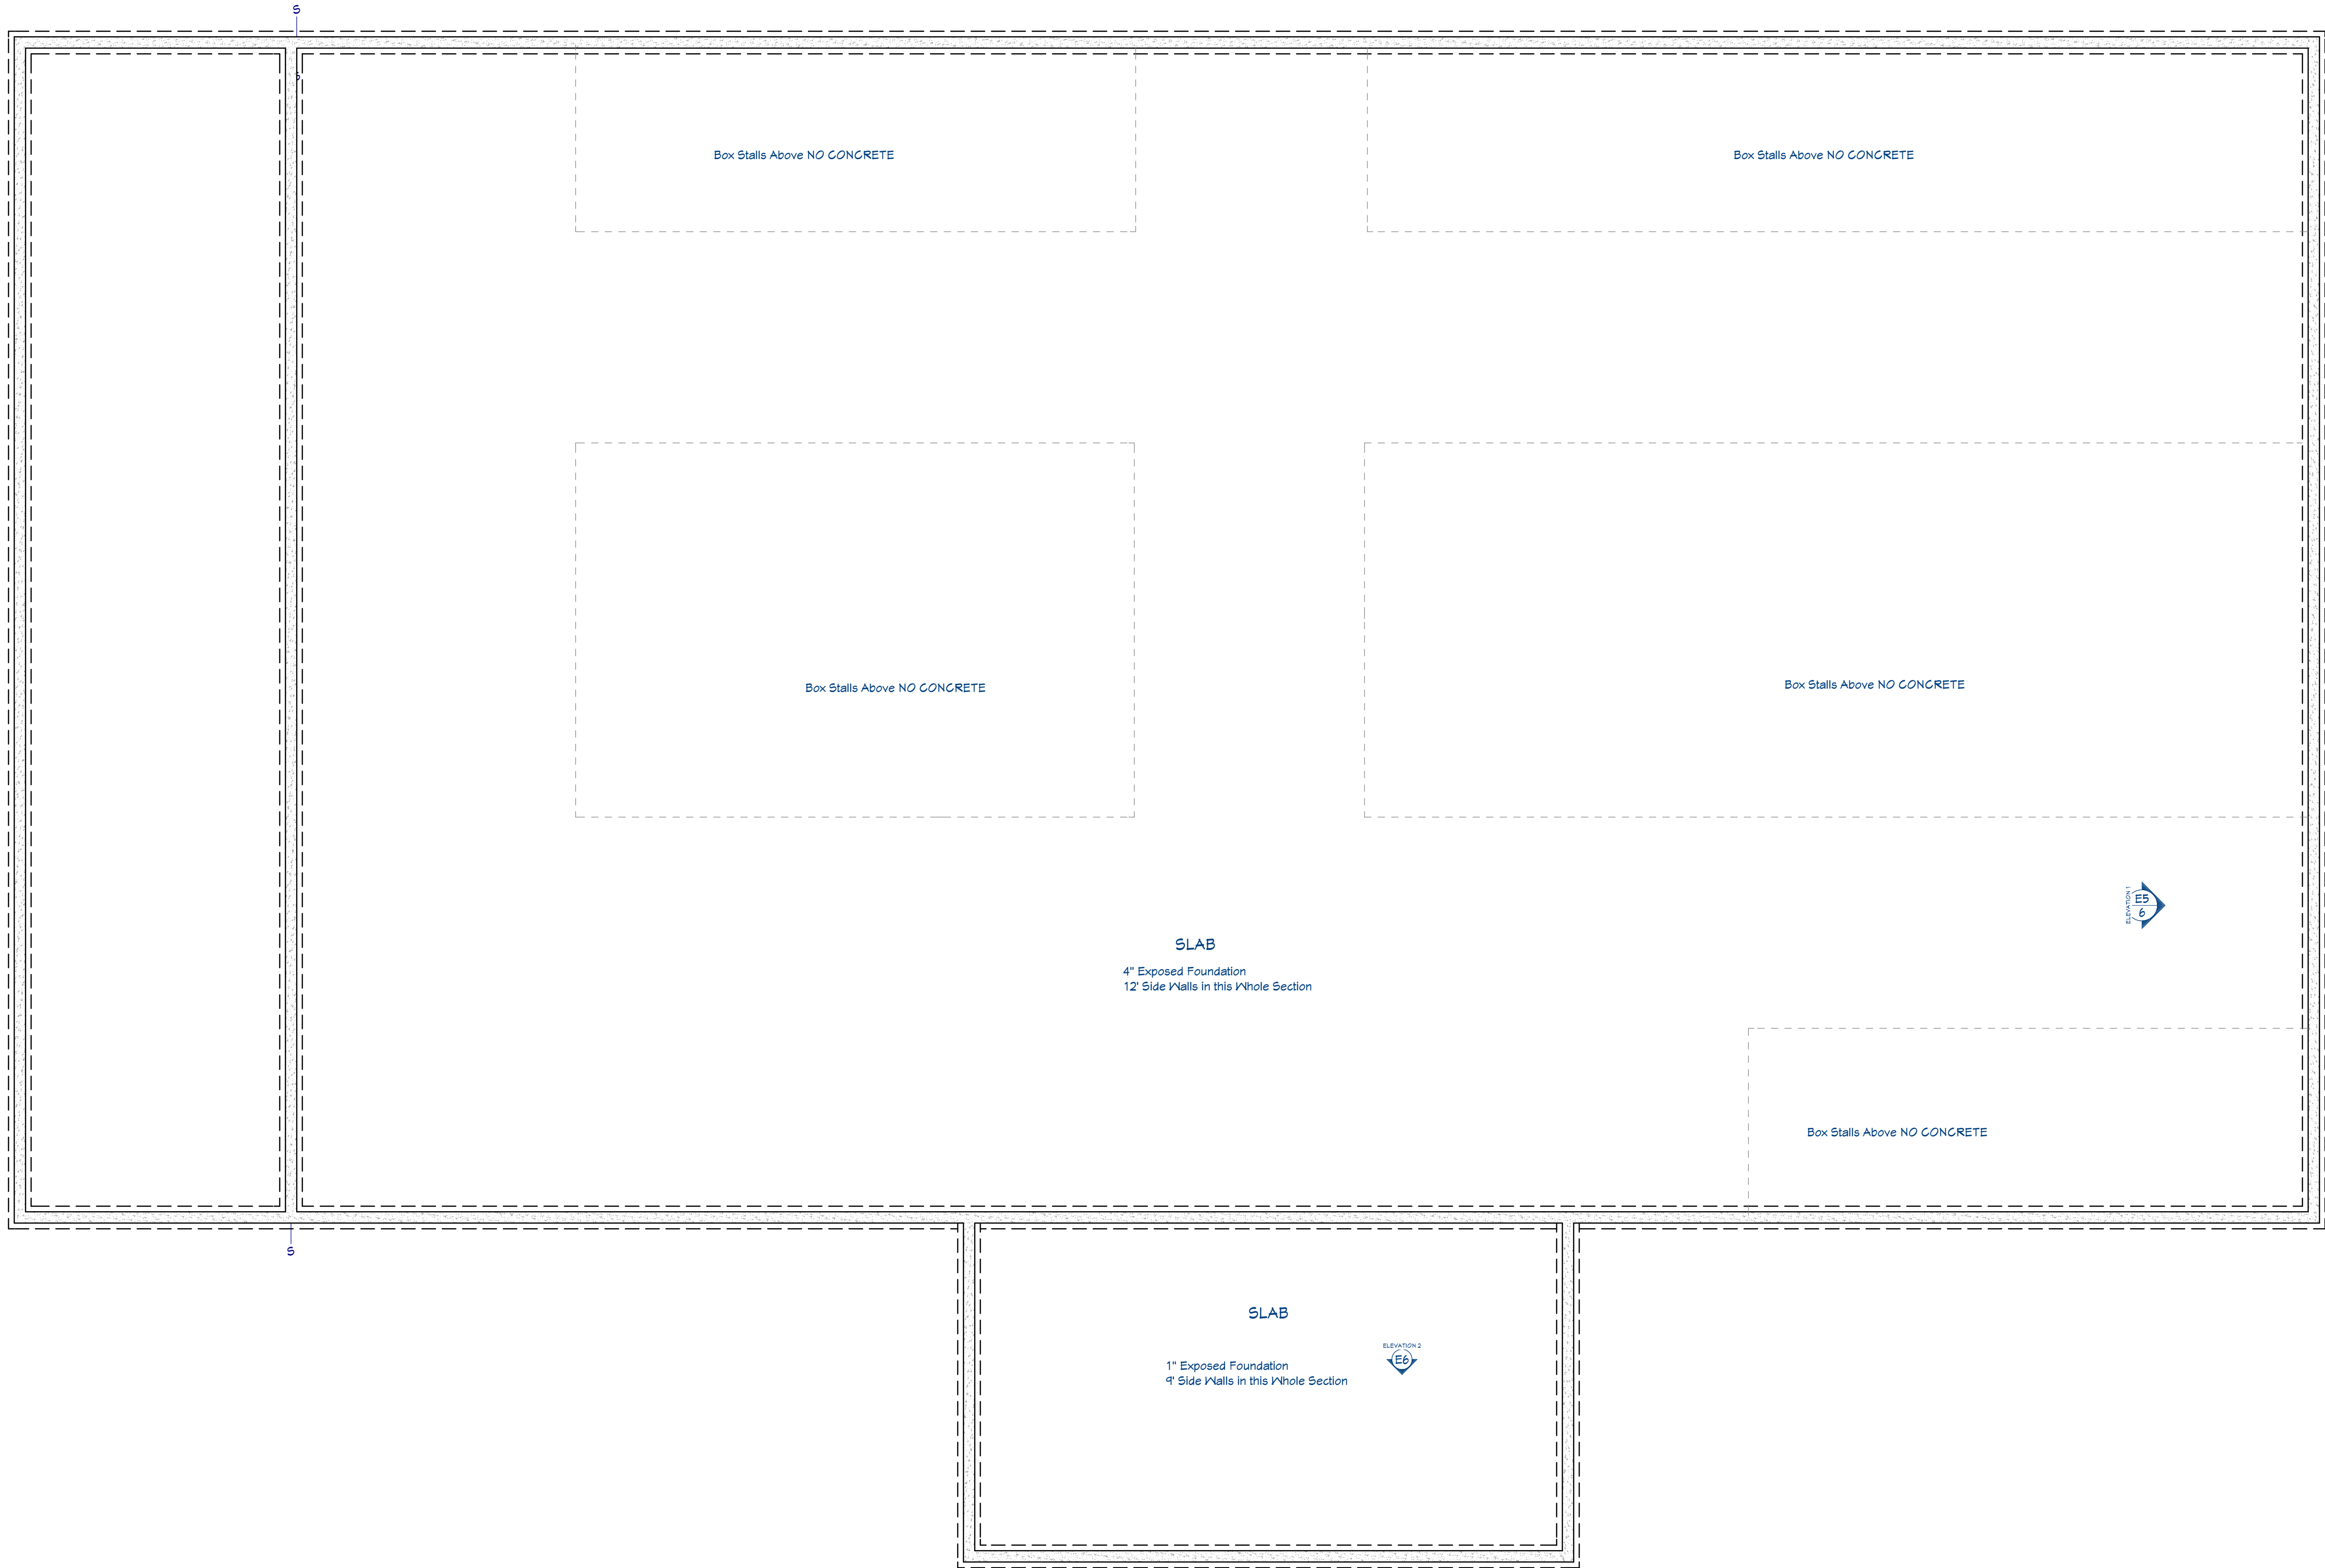


Working Plan View
3/16 in = 1 ft

These Drawings are conceptual only, and it is the Responsibility of the Contractor/Builder to verify that it is Code Compliant and follows the requirements per the County/Location of the Building Site. It is also the Responsibility of the Contractor/Builder to verify these Drawings as Structurally Sound and Buildable.

Foundation
Plan


Kris Troyer
DESIGNER/OWNER
260-210-4398
SHIPSHAWANA, IN
DESIGNED.2.2@YAHOO.COM

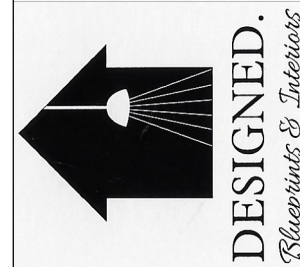

DATE:

6/4/2025


SHEET: 3

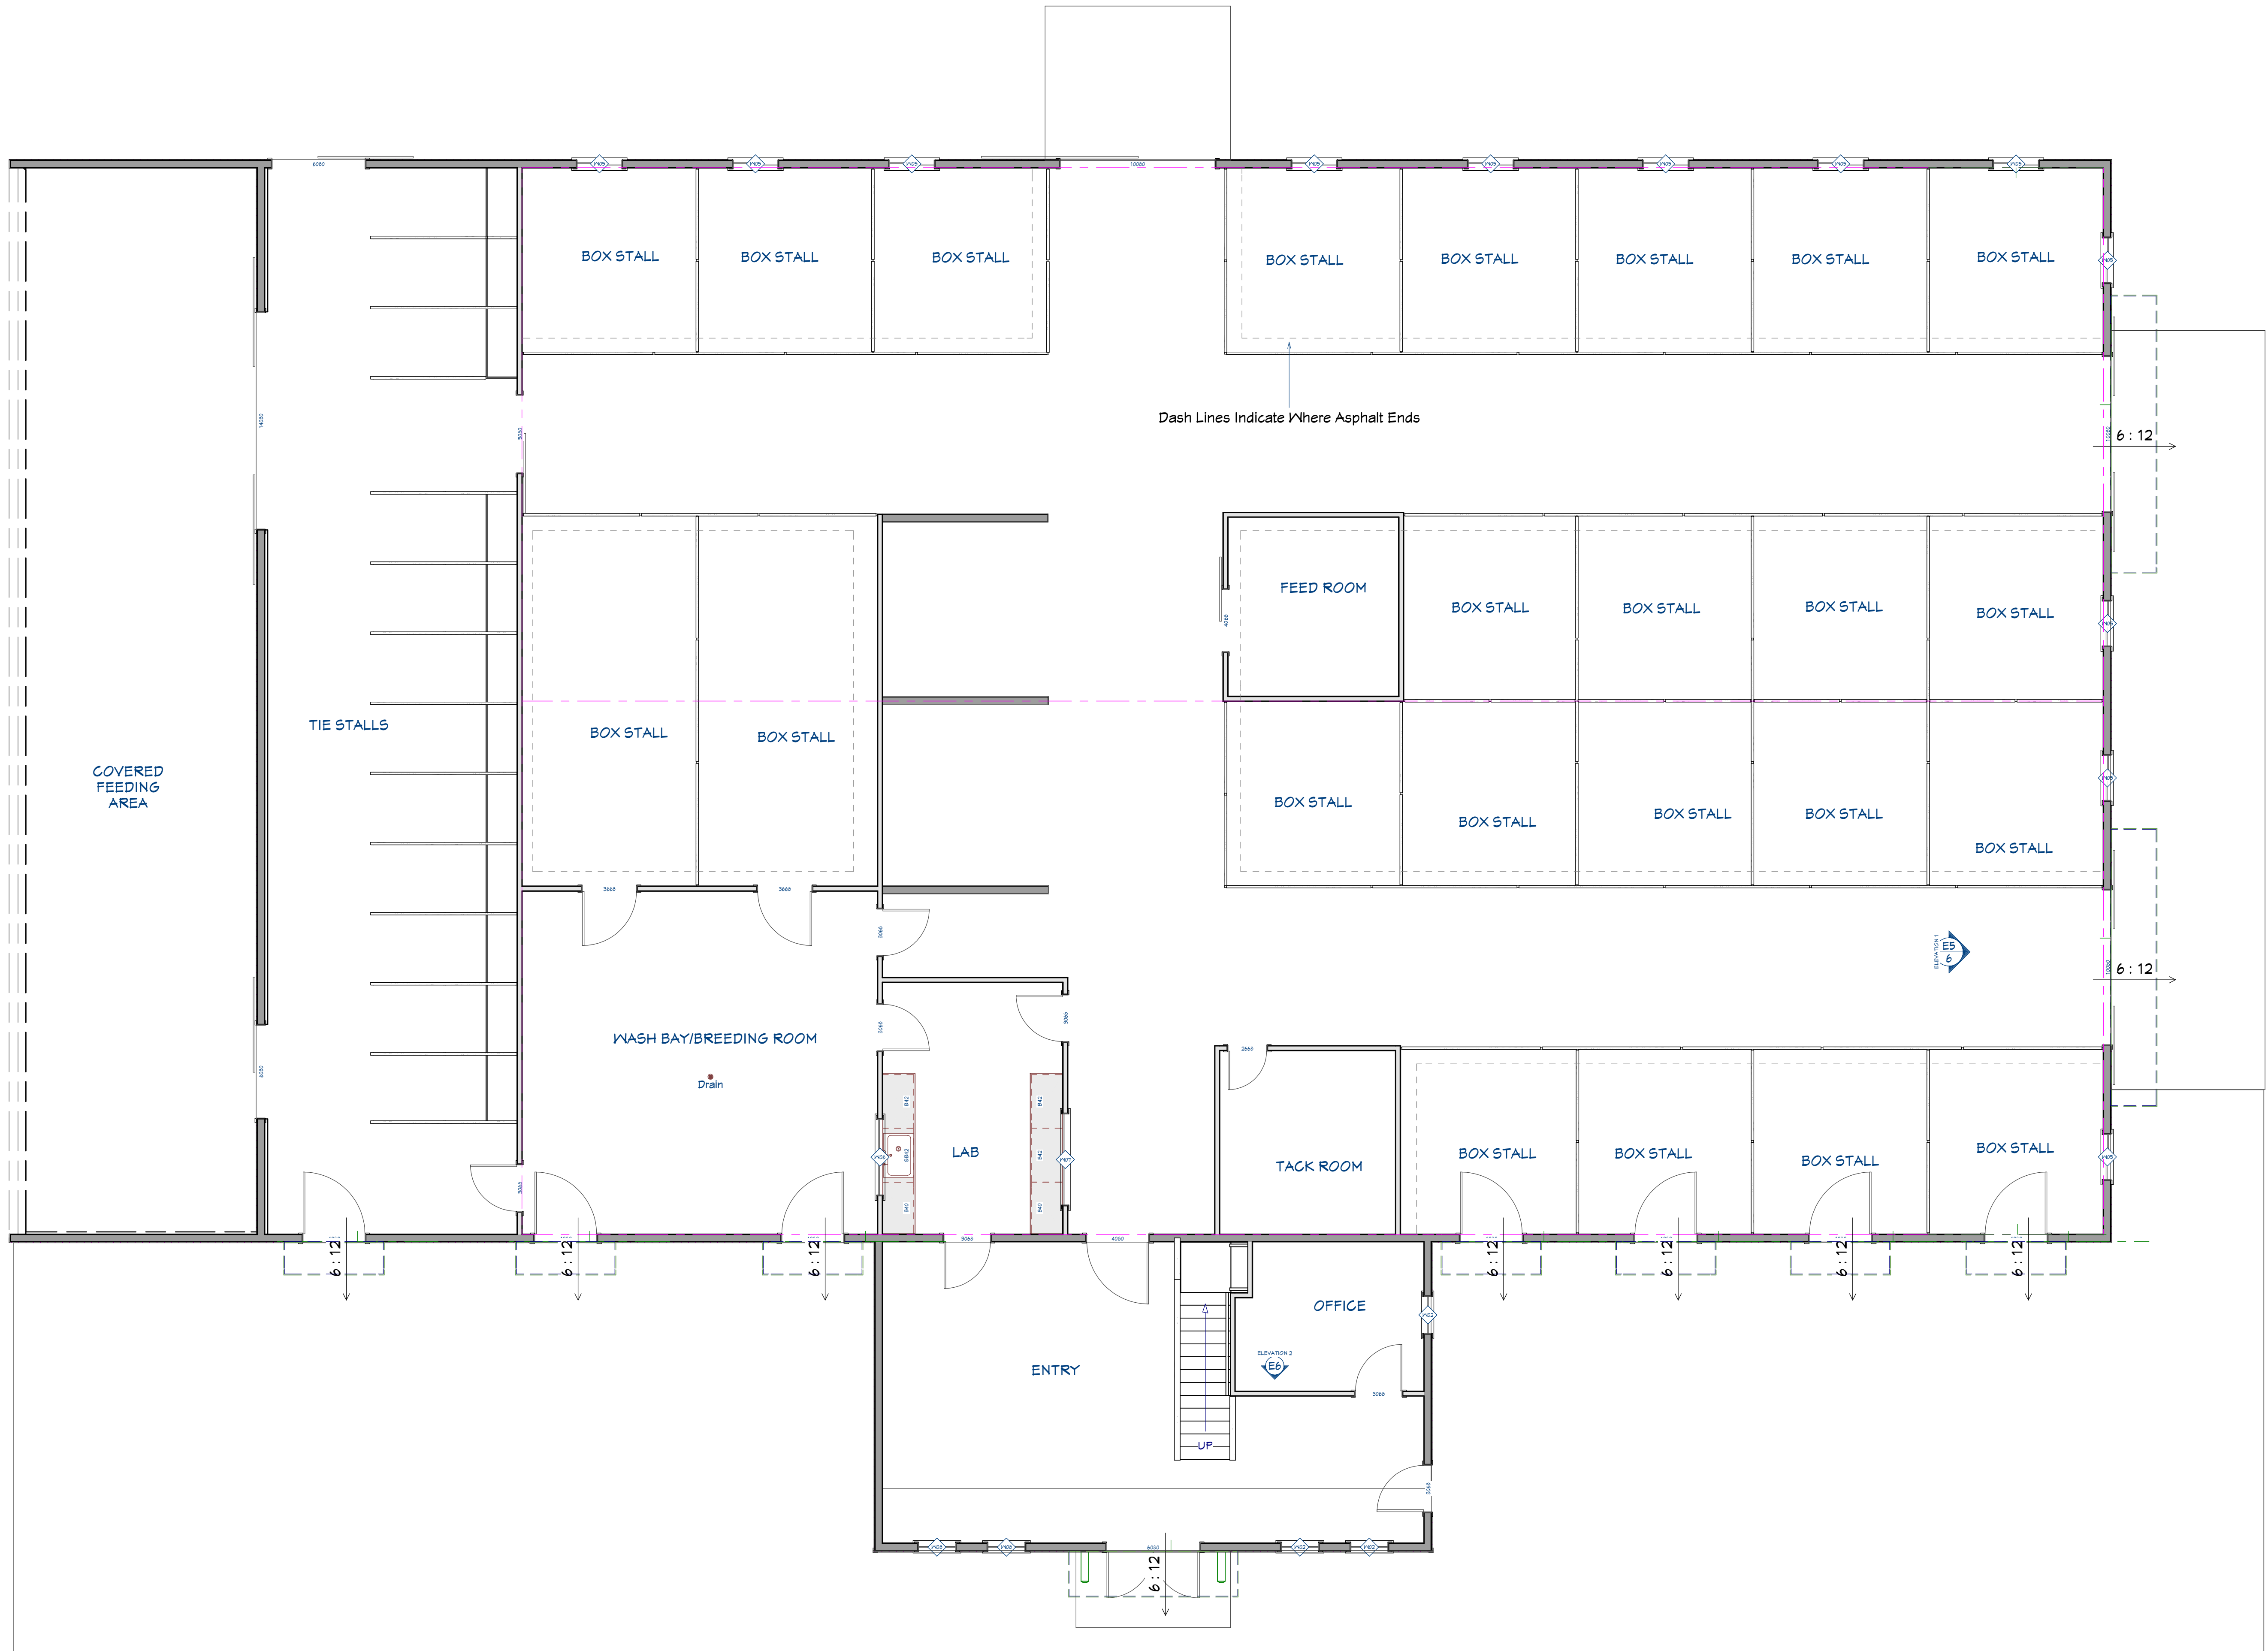

These Drawings are conceptual only, and it is the Responsibility of the Contractor/Builder to verify that it is Code Compliant and follows the requirements per the County/Location of the Building Site. It is also the Responsibility of the Contractor/Builder to verify these Drawings as Structurally Sound and Buildable.

1st Floor
Plan


Kris Troyer
DESIGNER/OWNER
260-210-4398
SHIPSHAWANA, IN
DESIGNED 2.2@YAHOO.COM

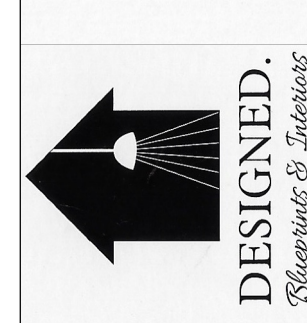

DATE:

6/4/2025


SHEET: 4

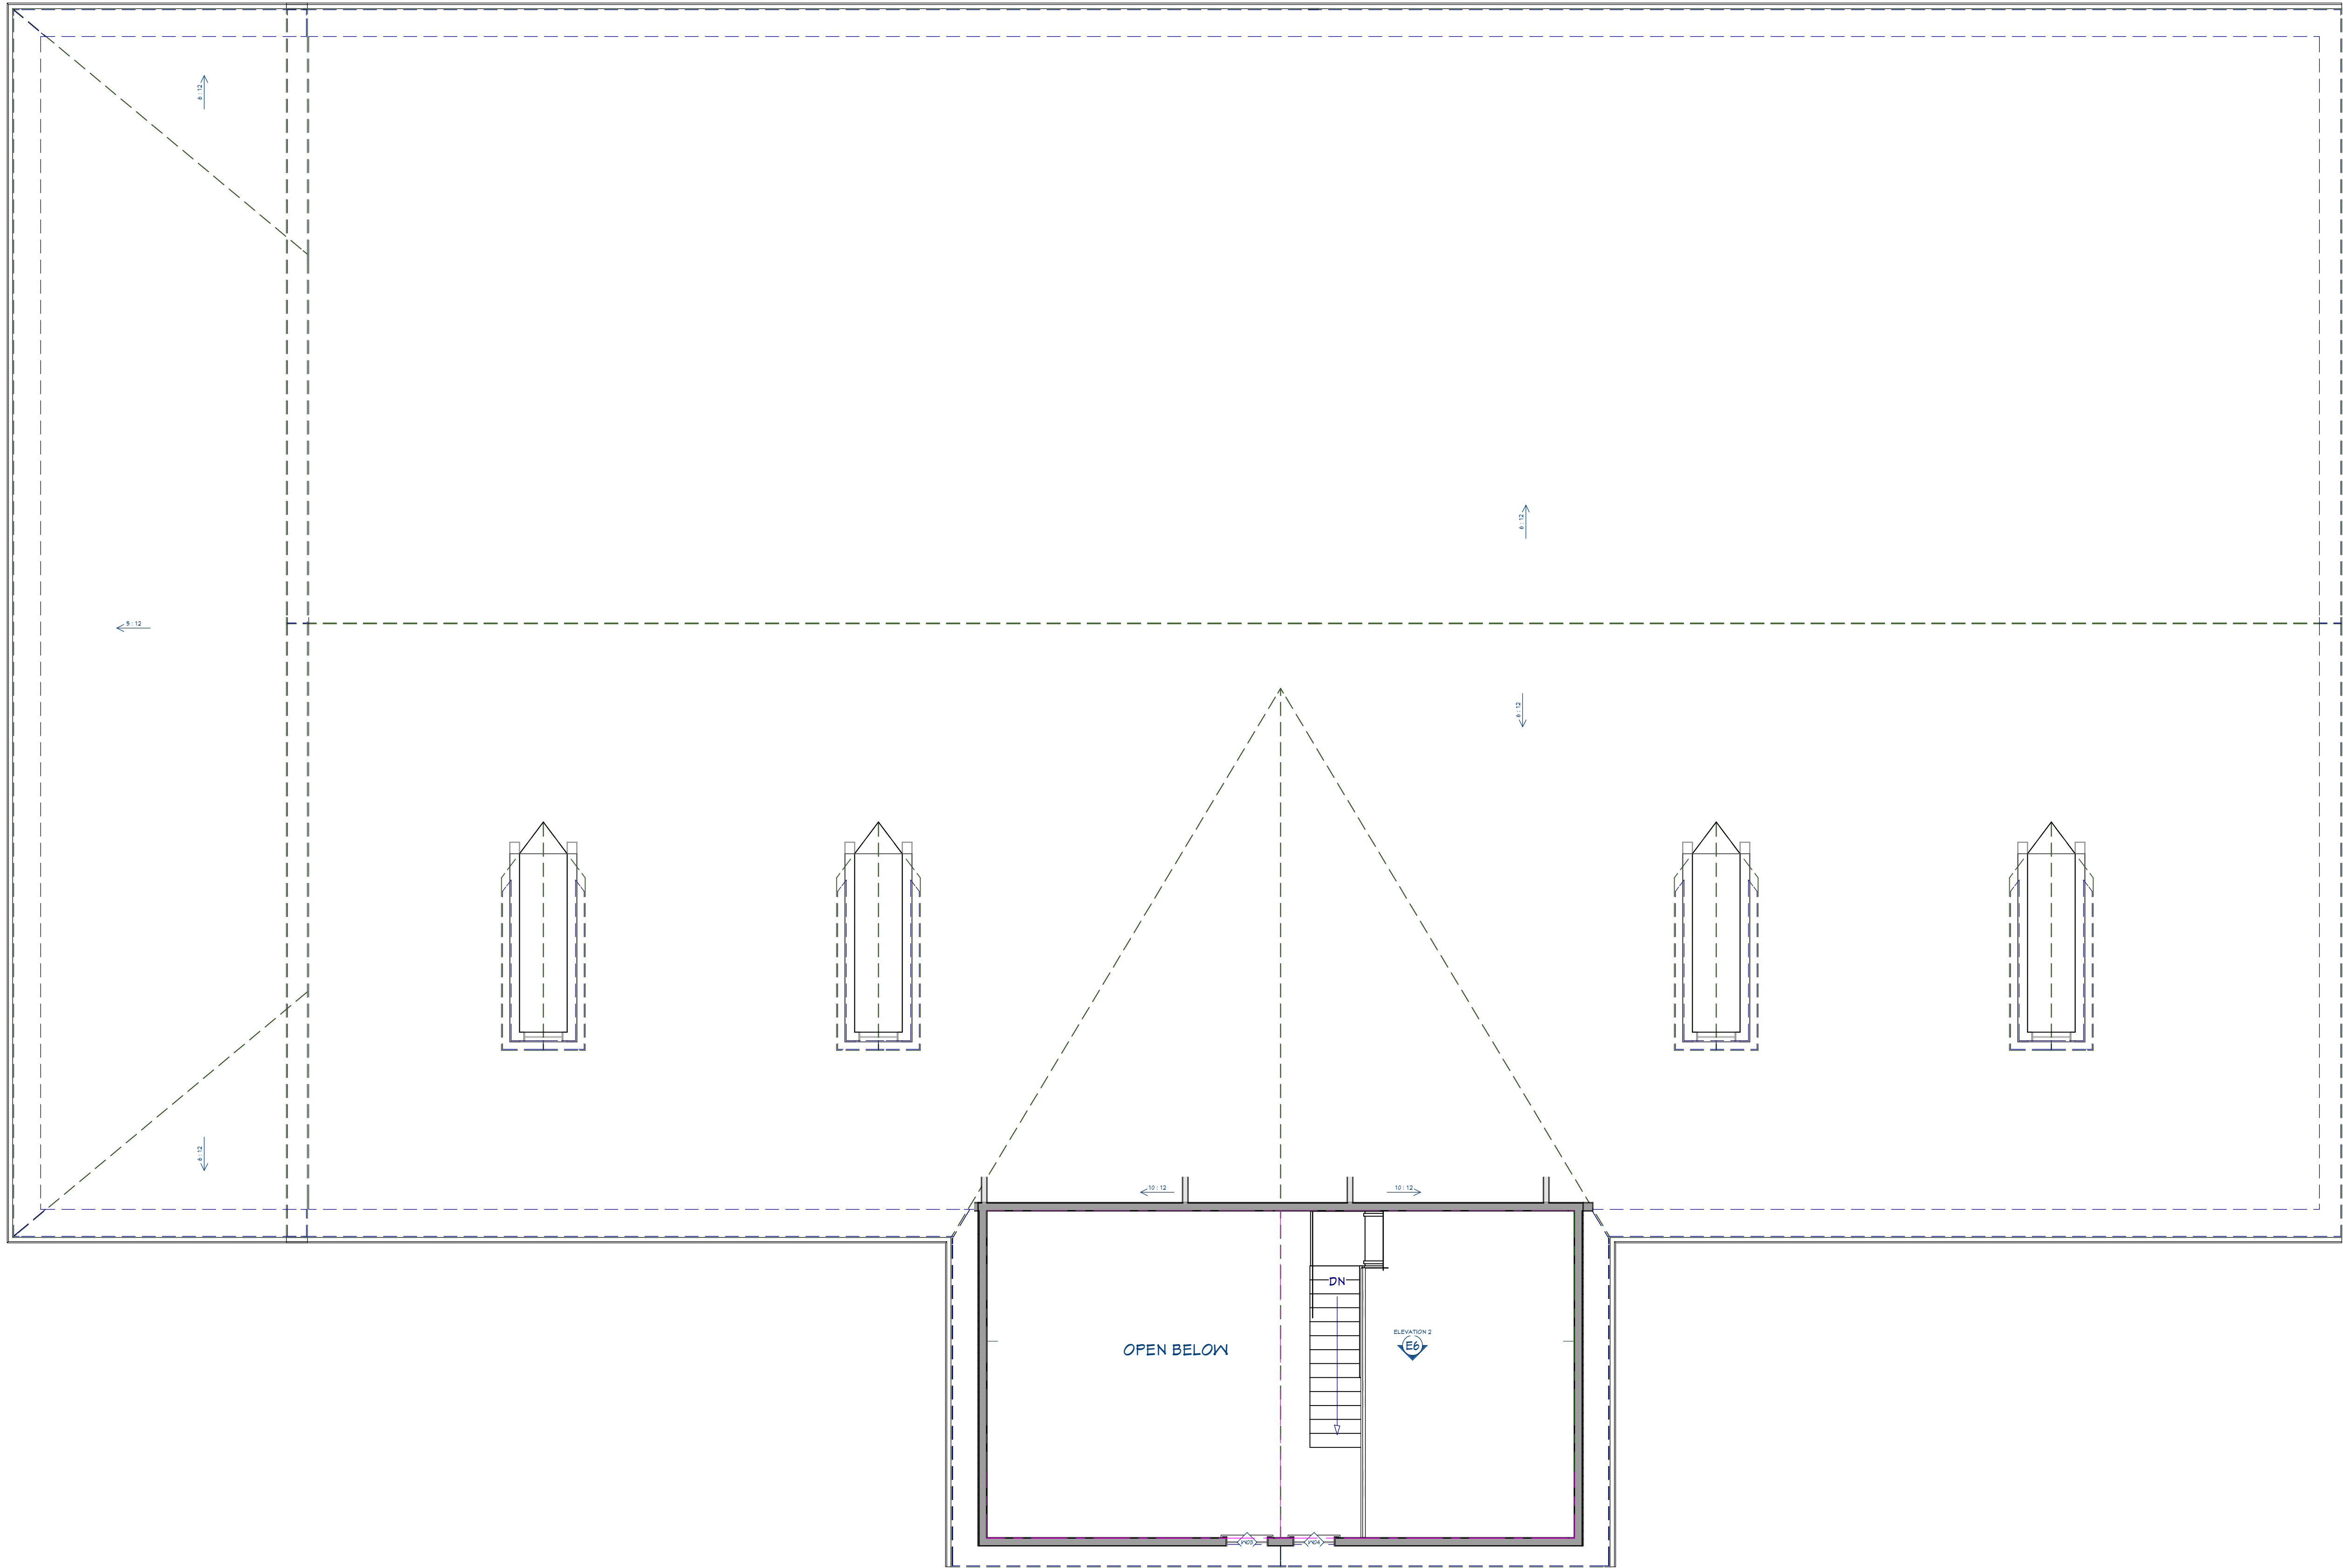

These Drawings are conceptual only, and it is the Responsibility of the Contractor/Builder to verify that it is Code Compliant and follows the requirements per the County/Location of the Building Site. It is also the Responsibility of the Contractor/Builder to verify these Drawings as Structurally Sound and Buildable.

2nd Floor
Plan
Roof Plan



Kris Tioyer
DESIGNER/OWNER
260-210-4398
SHIP'SHEWANA, IN
DESIGNED.22@YAHOO.COM

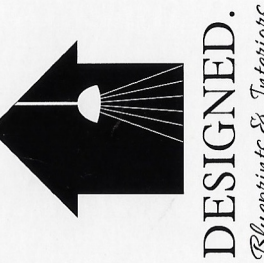

DATE:

6/4/2025


SHEET: 5

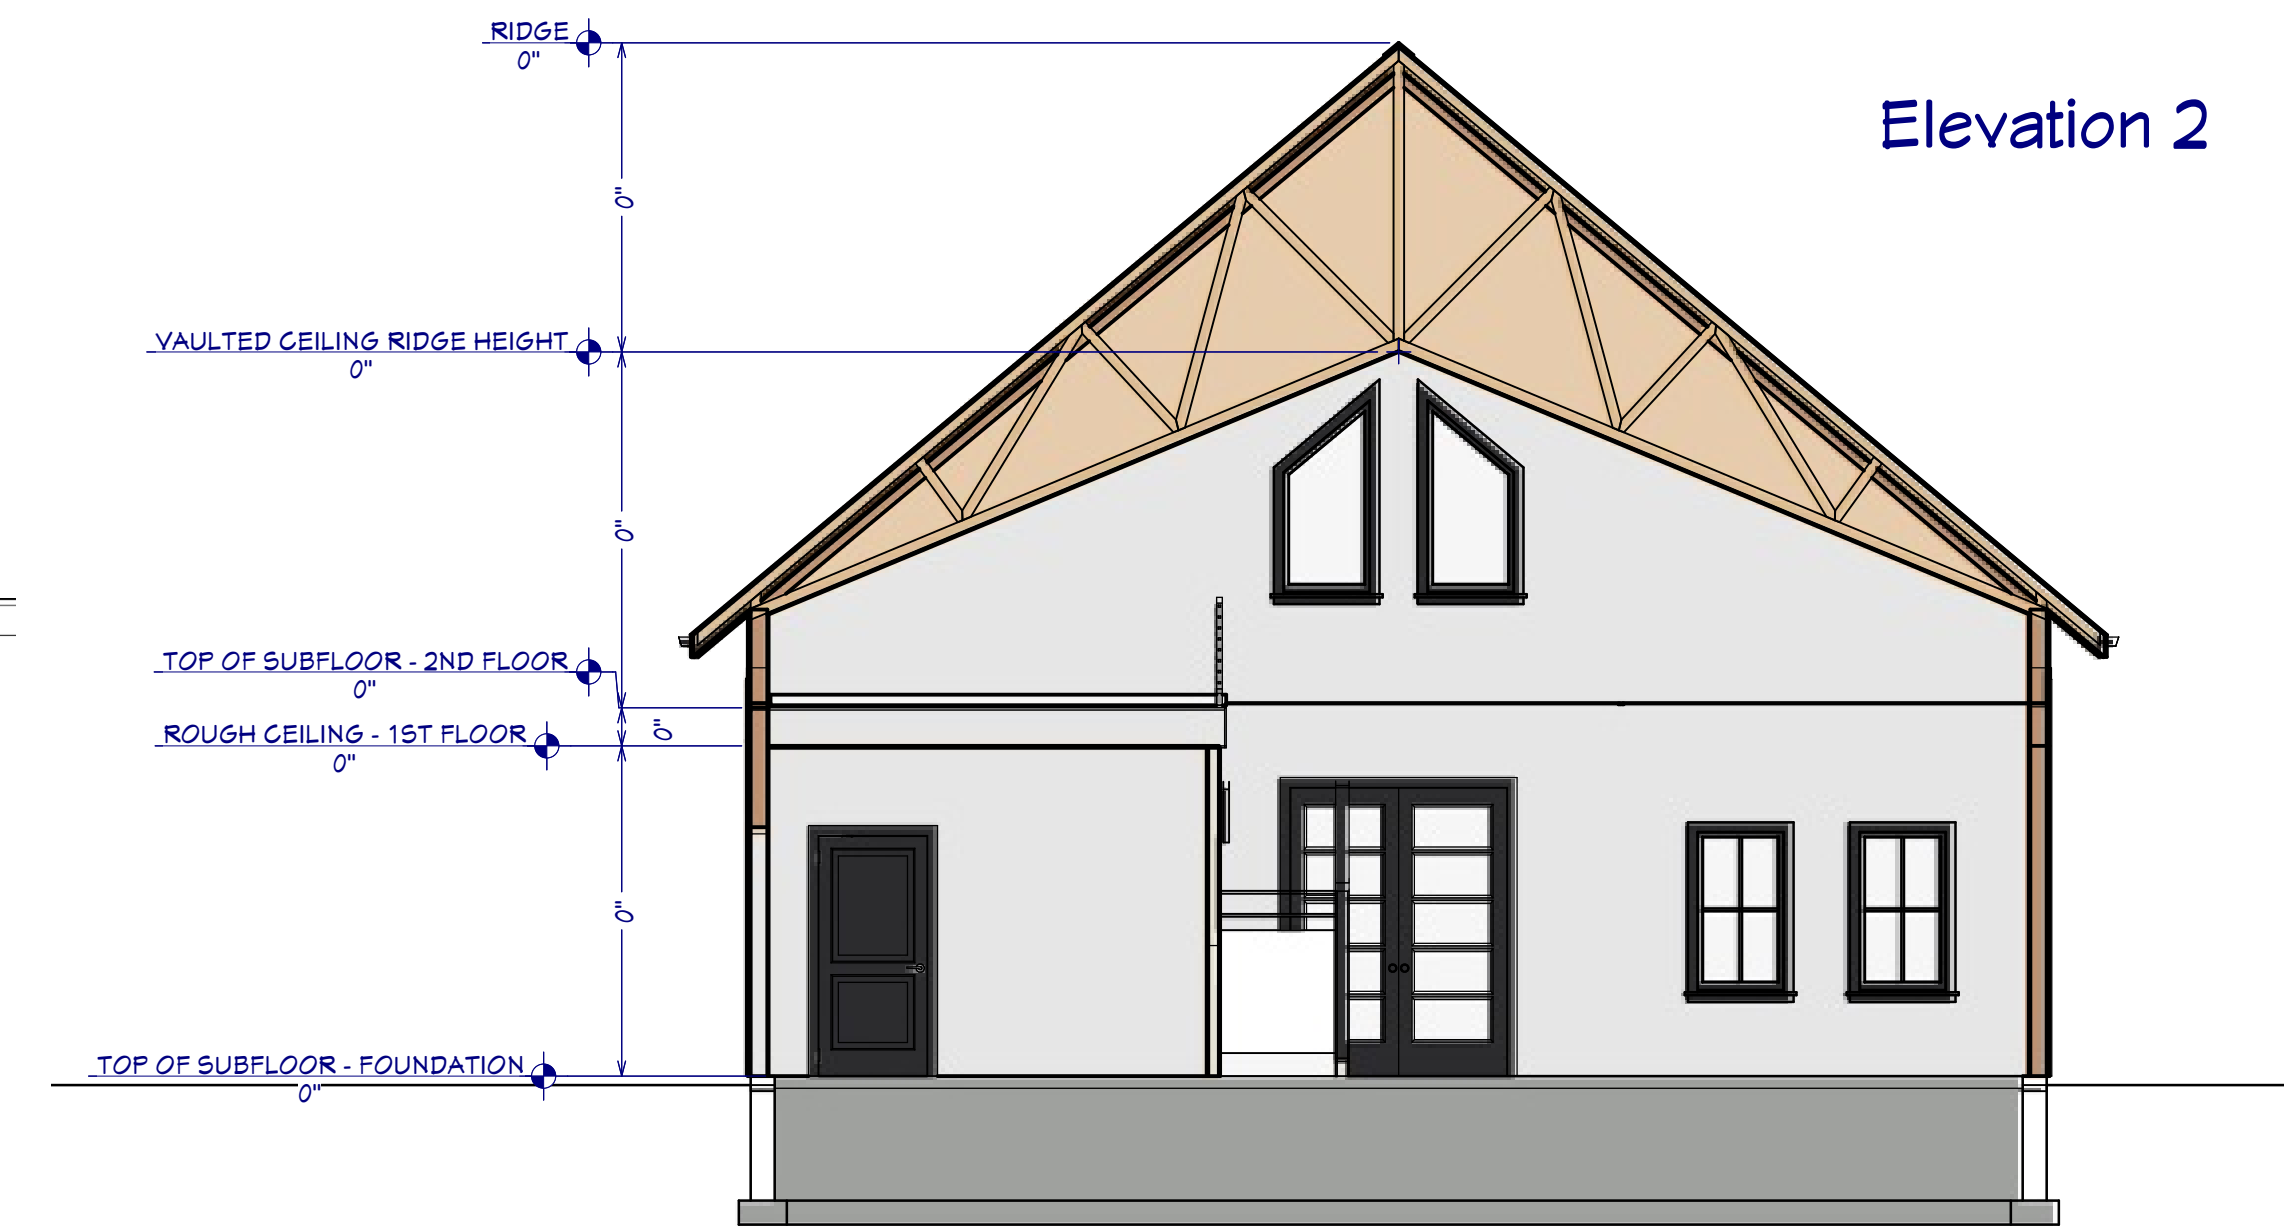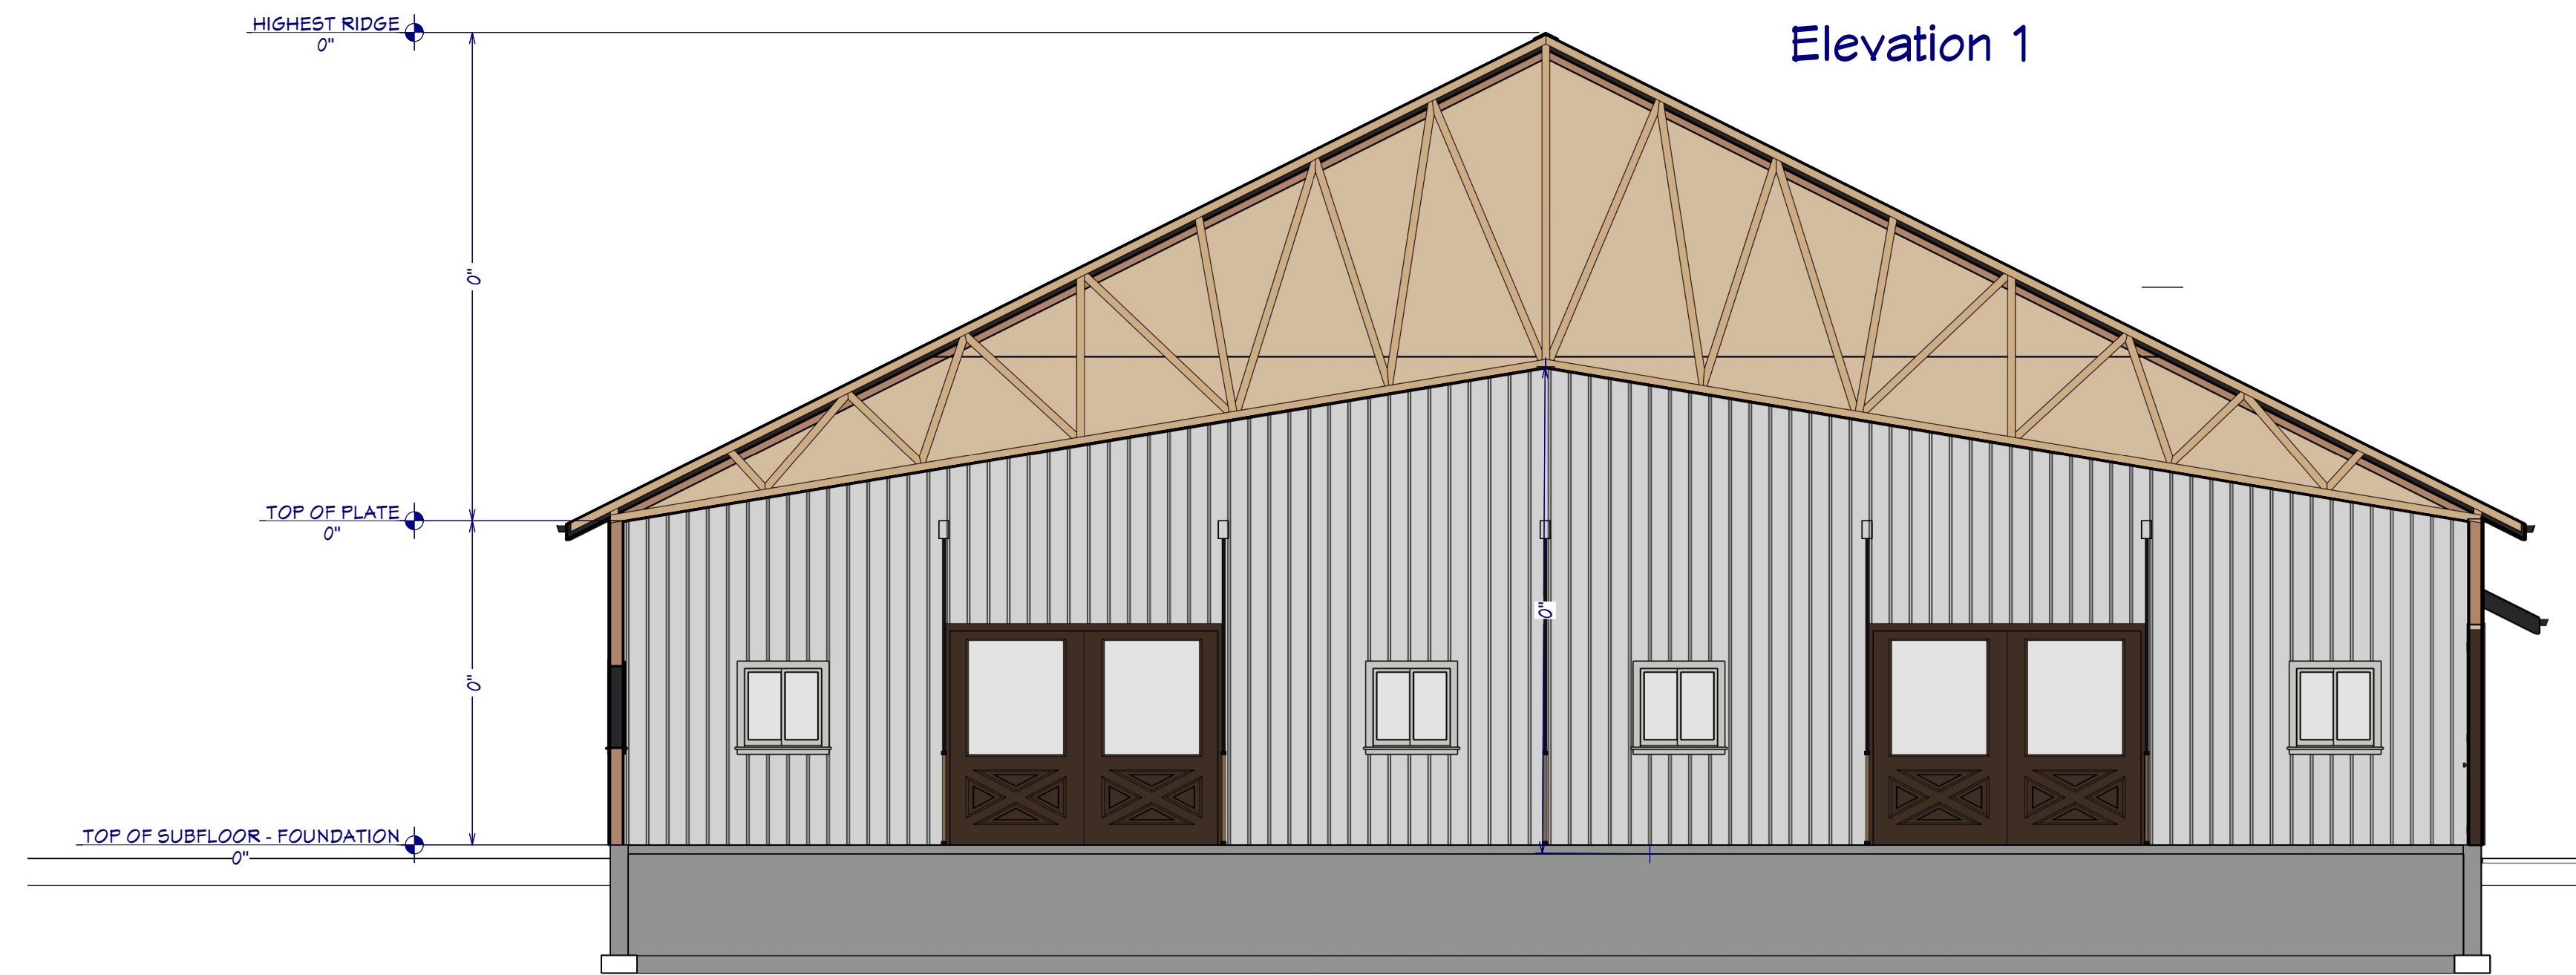

These Drawings are conceptual only, and it is the Responsibility of the Contractor/Builder to verify that it is Code Compliant and follows the requirements per the County/Location of the Building Site. It is also the Responsibility of the Contractor/Builder to verify these Drawings as Structurally Sound and Buildable.

Cross Sections



Kris Troyer
DESIGNER/OWNER
260-210-4398
SHIPSHAWANA, IN
DESIGNED 2.2@YAHOO.COM

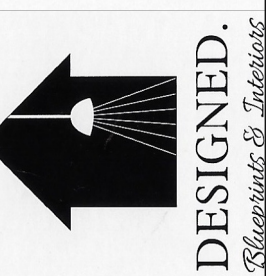

DATE:

6/4/2025


SHEET: 6

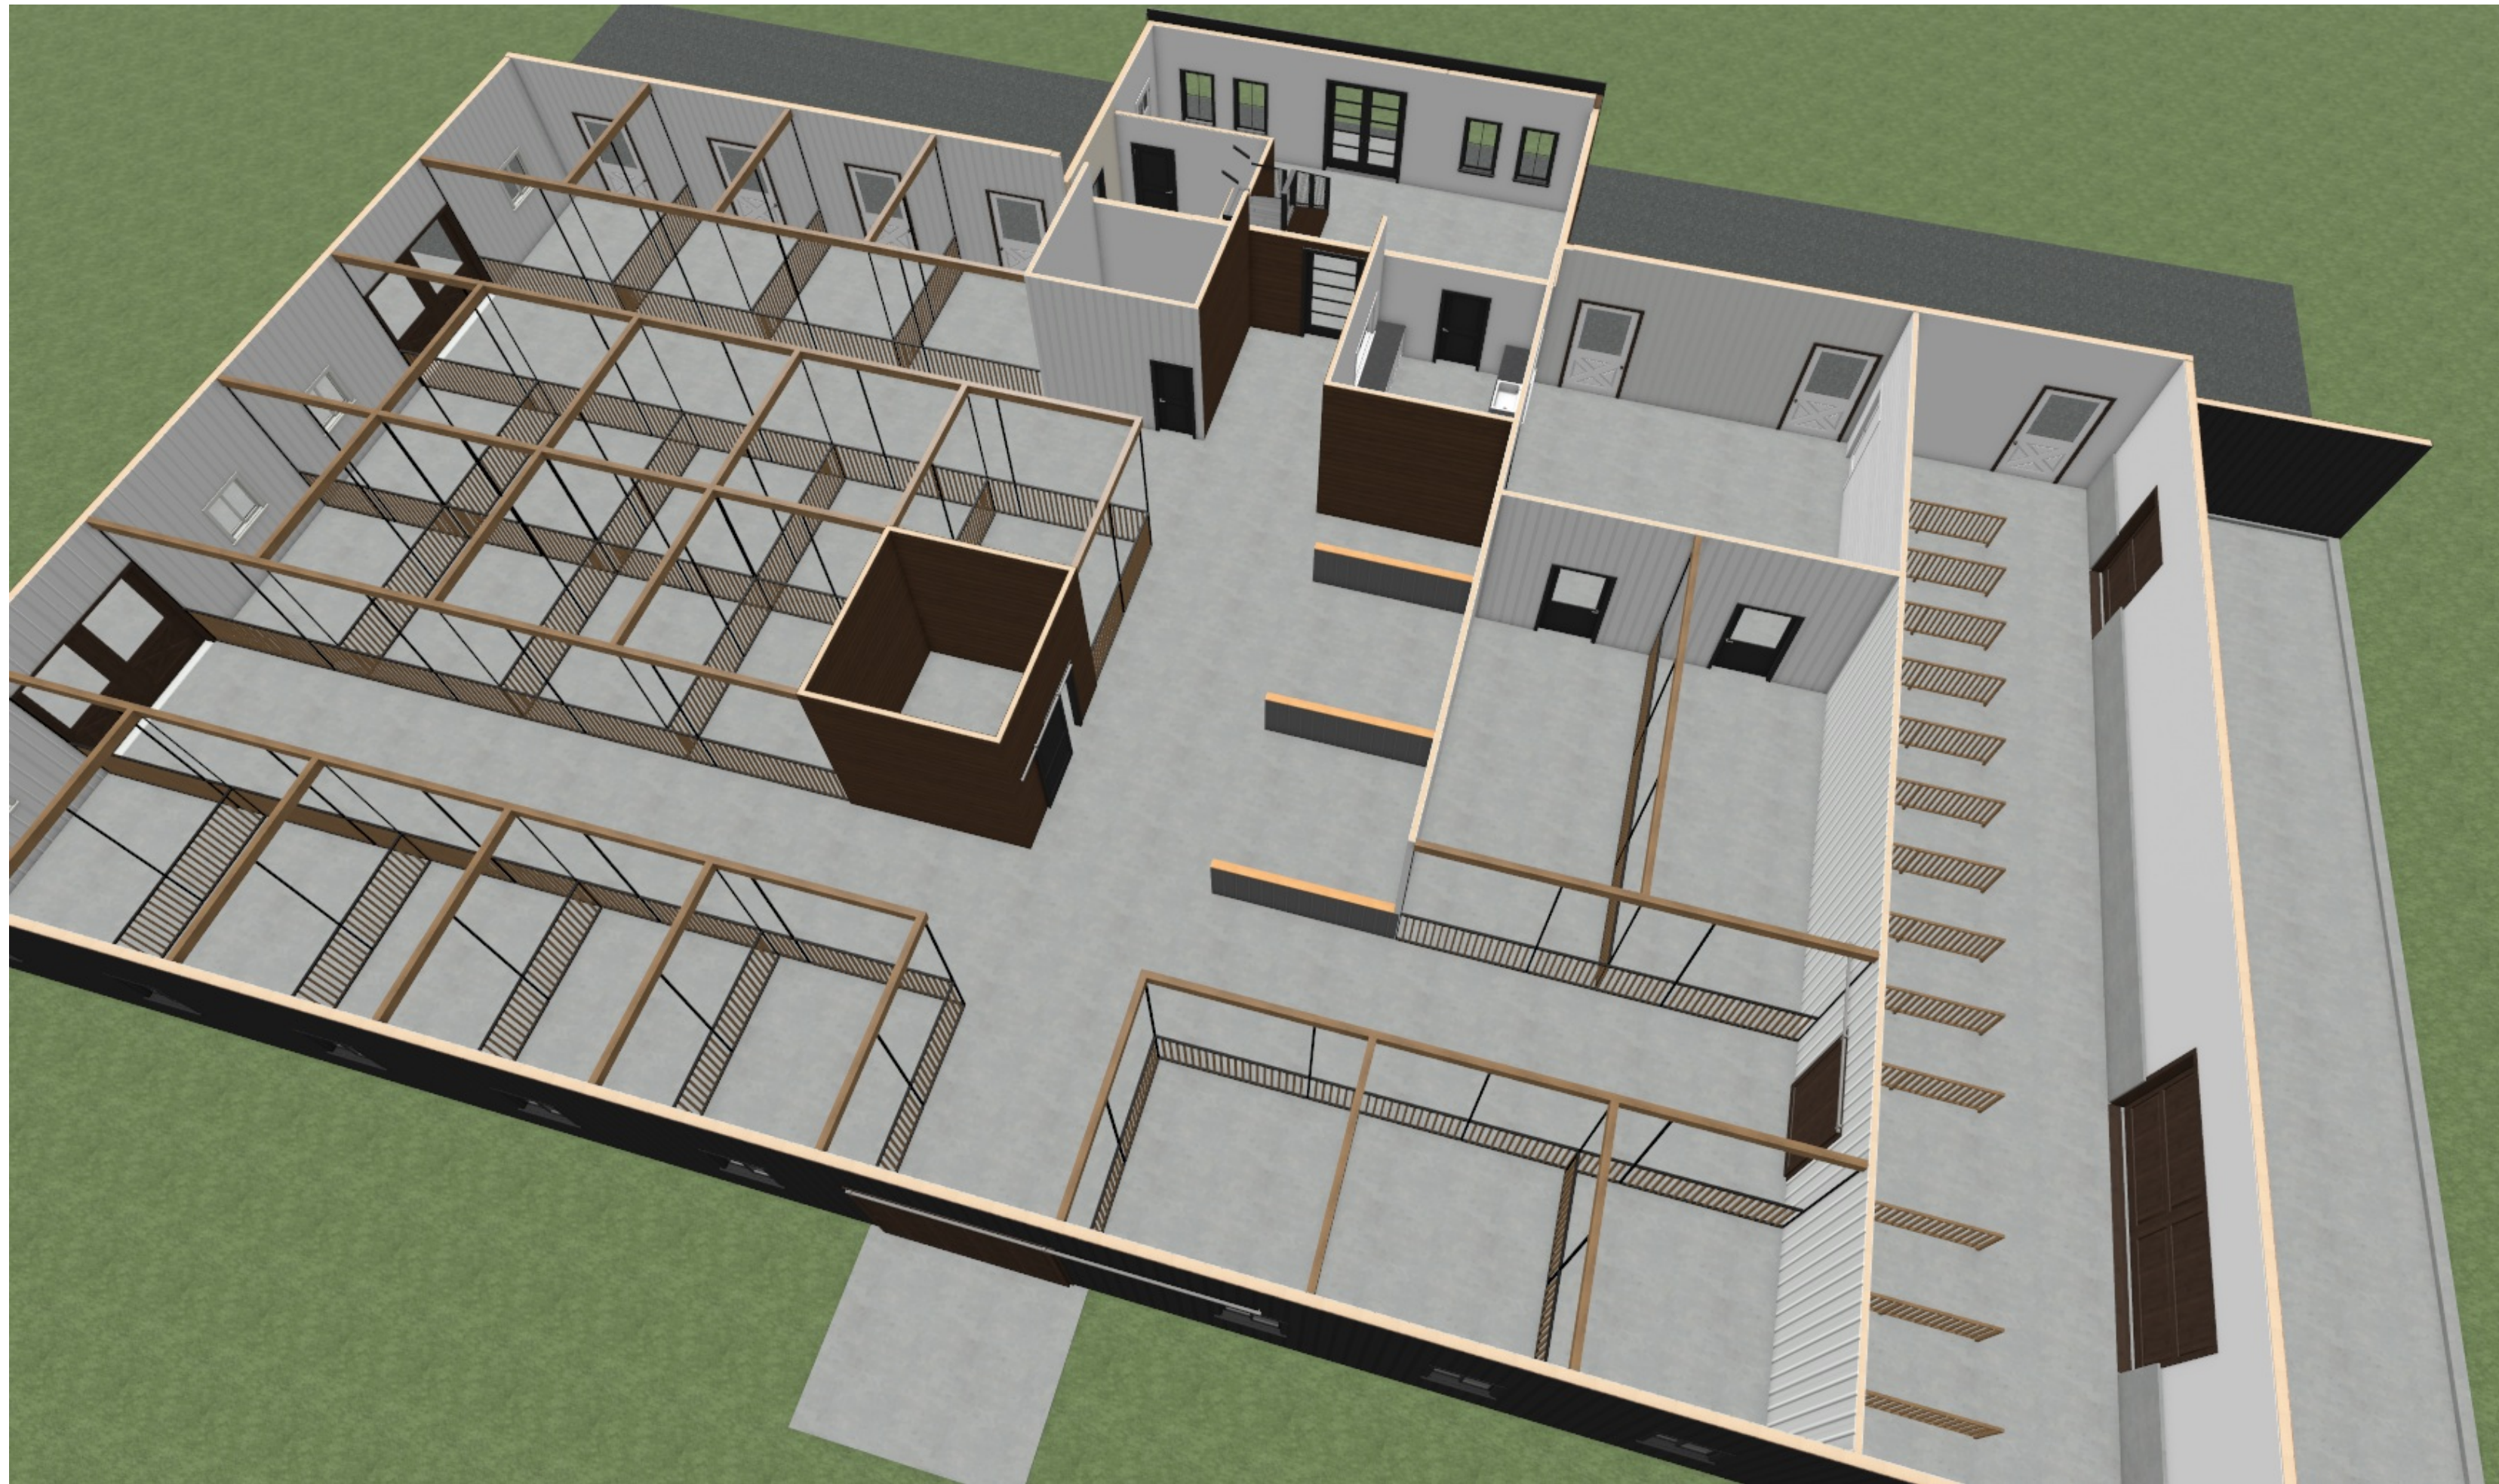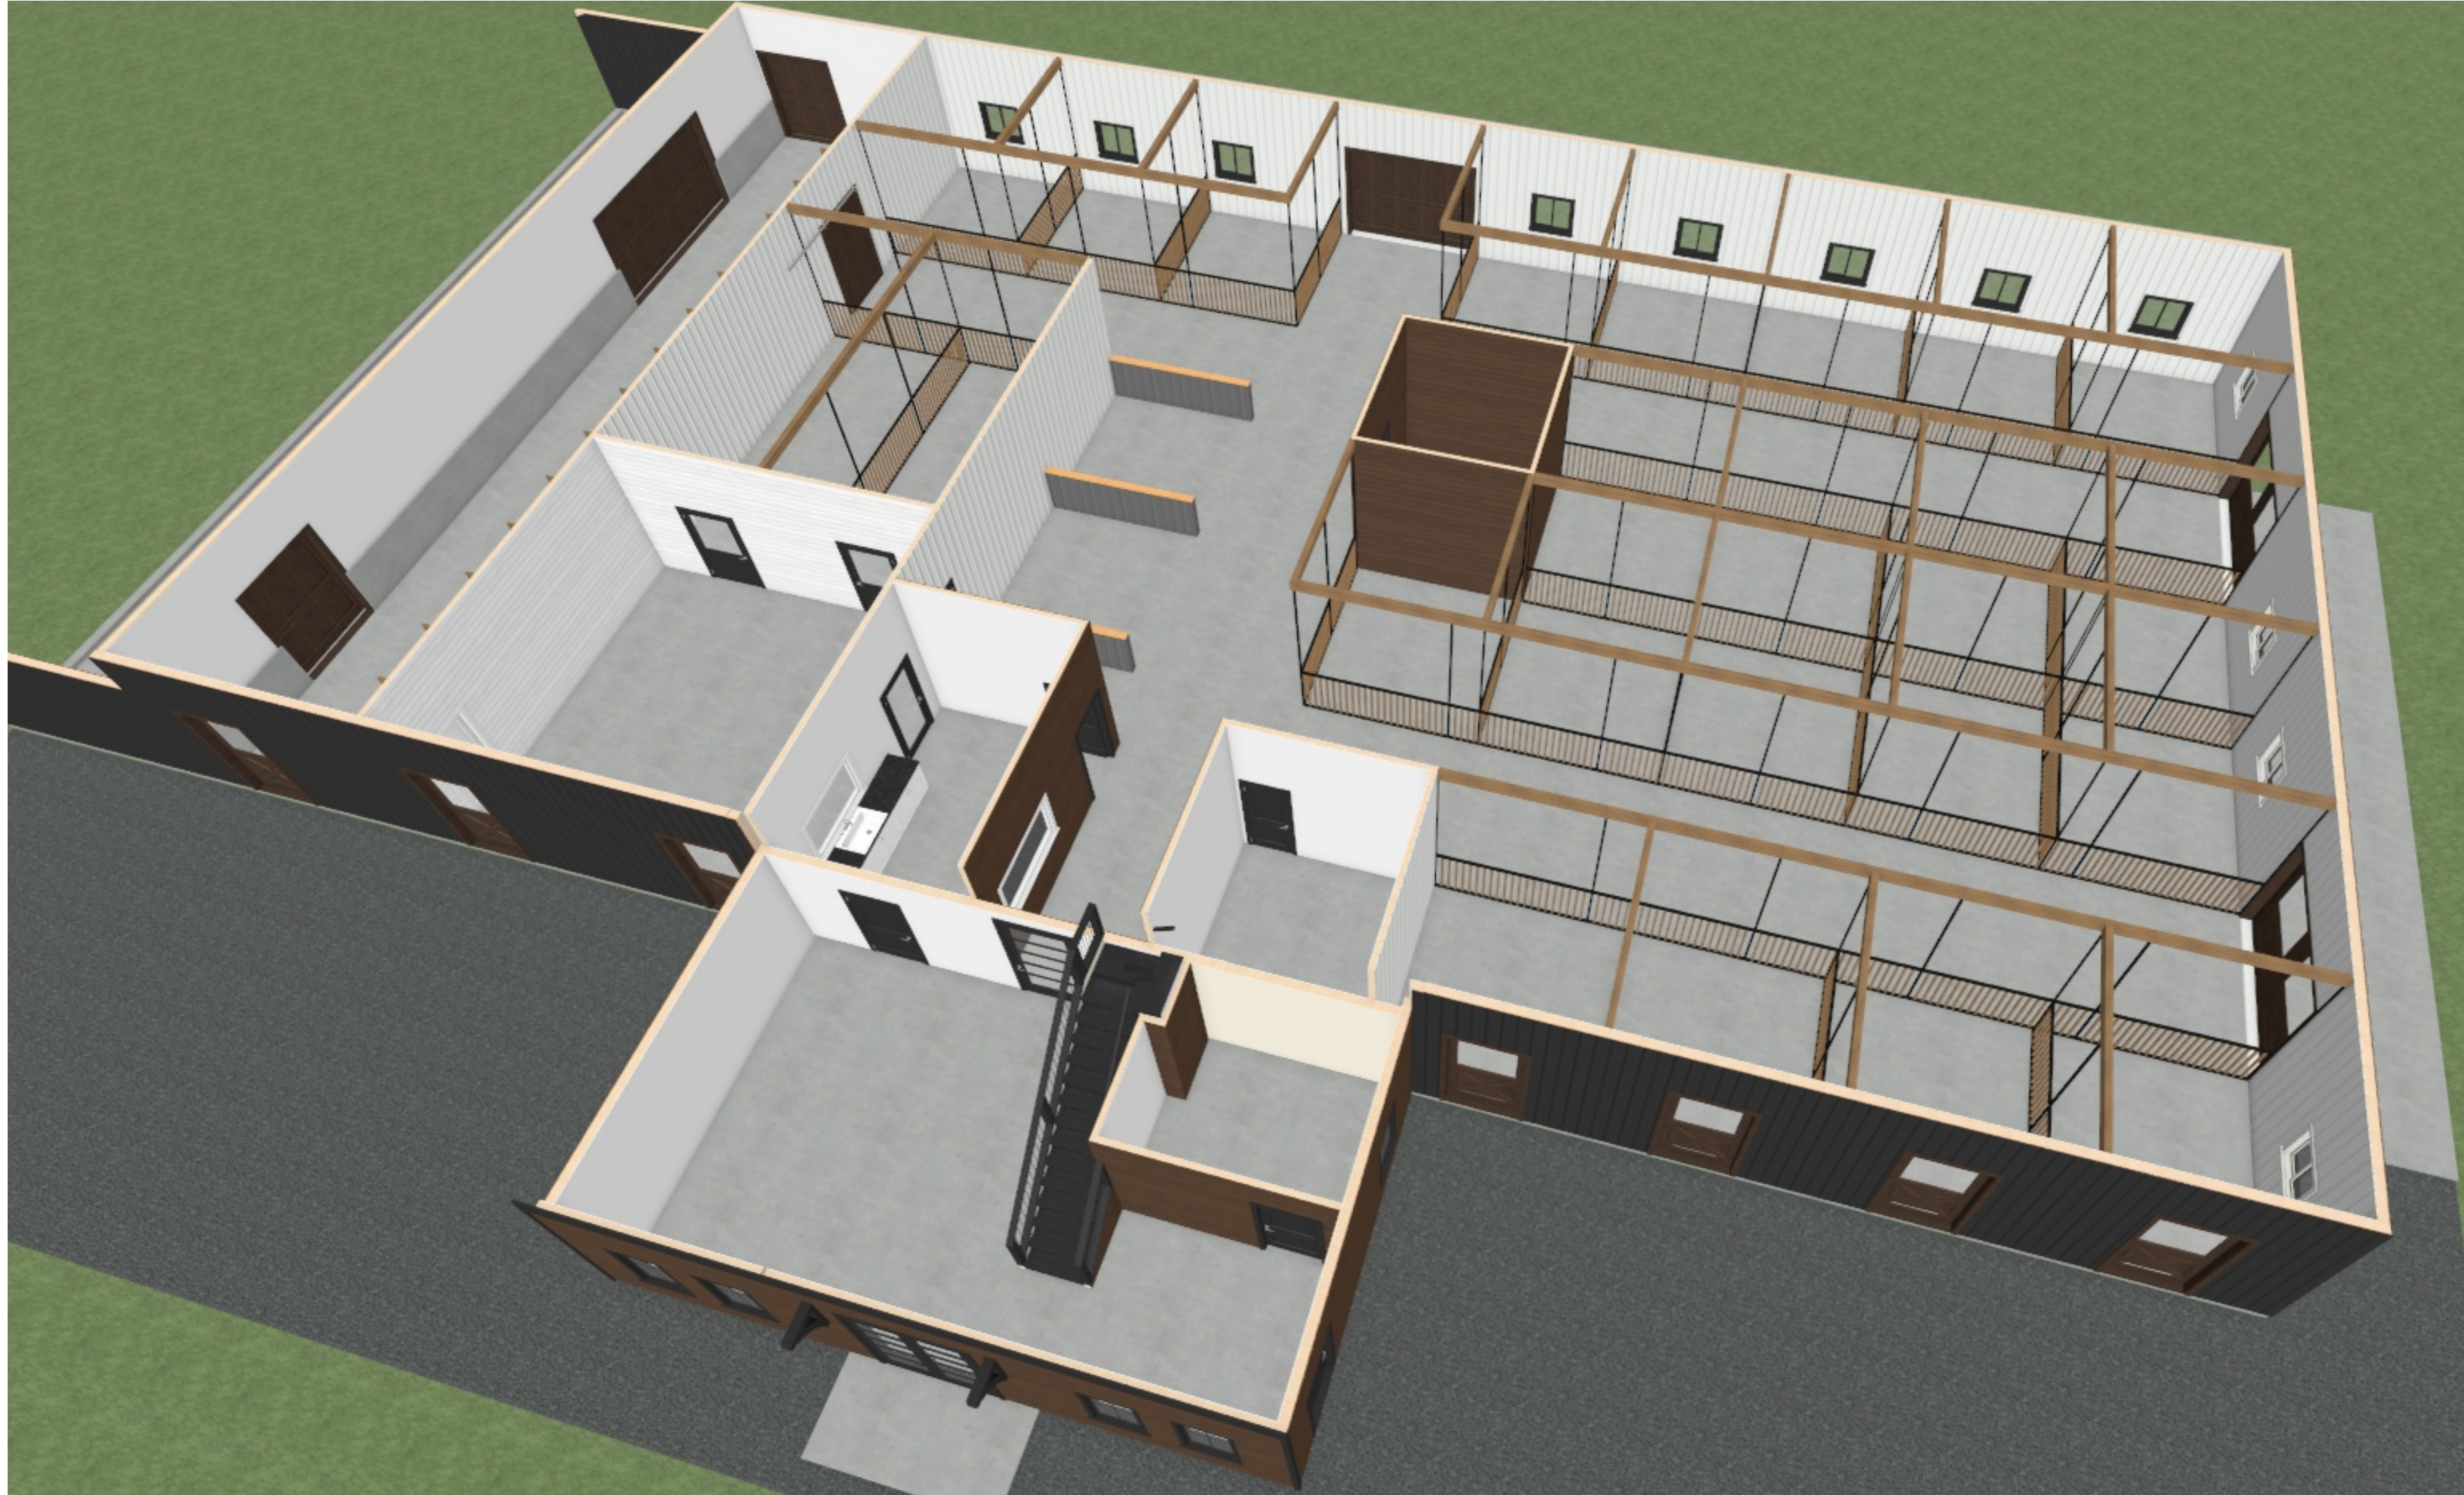

These Drawings are conceptual only, and it is the Responsibility of the Contractor/Builder to verify that it is Code Compliant and follows the requirements per the County/Location of the Building Site. It is also the Responsibility of the Contractor/Builder to verify these Drawings as Structurally Sound and Buildable.

Floor Overviews

Kris Troyer
DESIGNER/OWNER
260-210-4398
SHIP'SHEWANA, IN
DESIGNED.2.2@YAHOO.COM

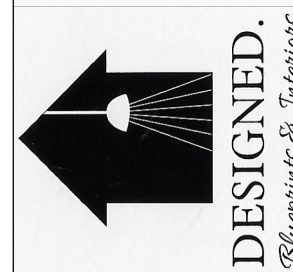

DATE:

6/4/2025


SHEET: 7



These Drawings are conceptual only, and it is the Responsibility of the Contractor/Builder to verify that it is Code Compliant and follows the requirements per the County/Location of the Building Site. It is also the Responsibility of the Contractor/Builder to verify these Drawings as Structurally Sound and Buildable.

Color
Overviews

Kris Troyer
DESIGNER/OWNER
260-210-4398
SHIPSHAWANA, IN
DESIGNED 2.2@YAHOO.COM

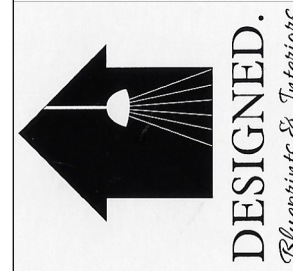

DATE:

6/4/2025


SHEET: 8



These Drawings are conceptual only, and it is the Responsibility of the Contractor/Builder to verify that it is Code Compliant and follows the requirements per the County/Location of the Building Site. It is also the Responsibility of the Contractor/Builder to verify these Drawings as Structurally Sound and Buildable.

Color
Overviews

Kris Troyer
DESIGNER/OWNER
260-210-4398
SHIPSHAWANA, IN
DESIGNED.22@YAHOO.COM

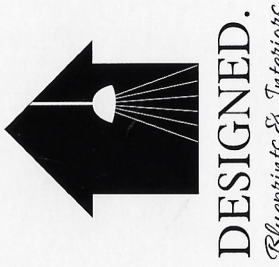

DATE:

6/4/2025

SHEET: 9